




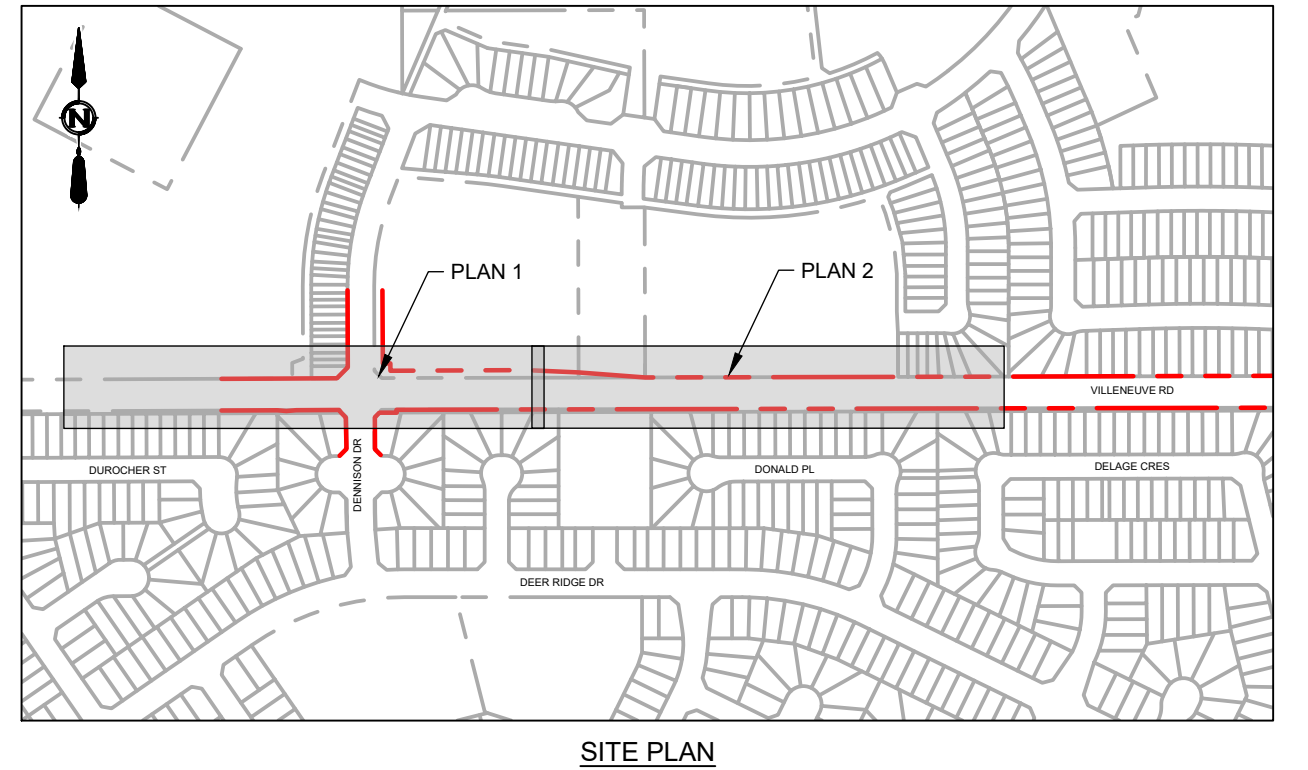

SITE PLAN

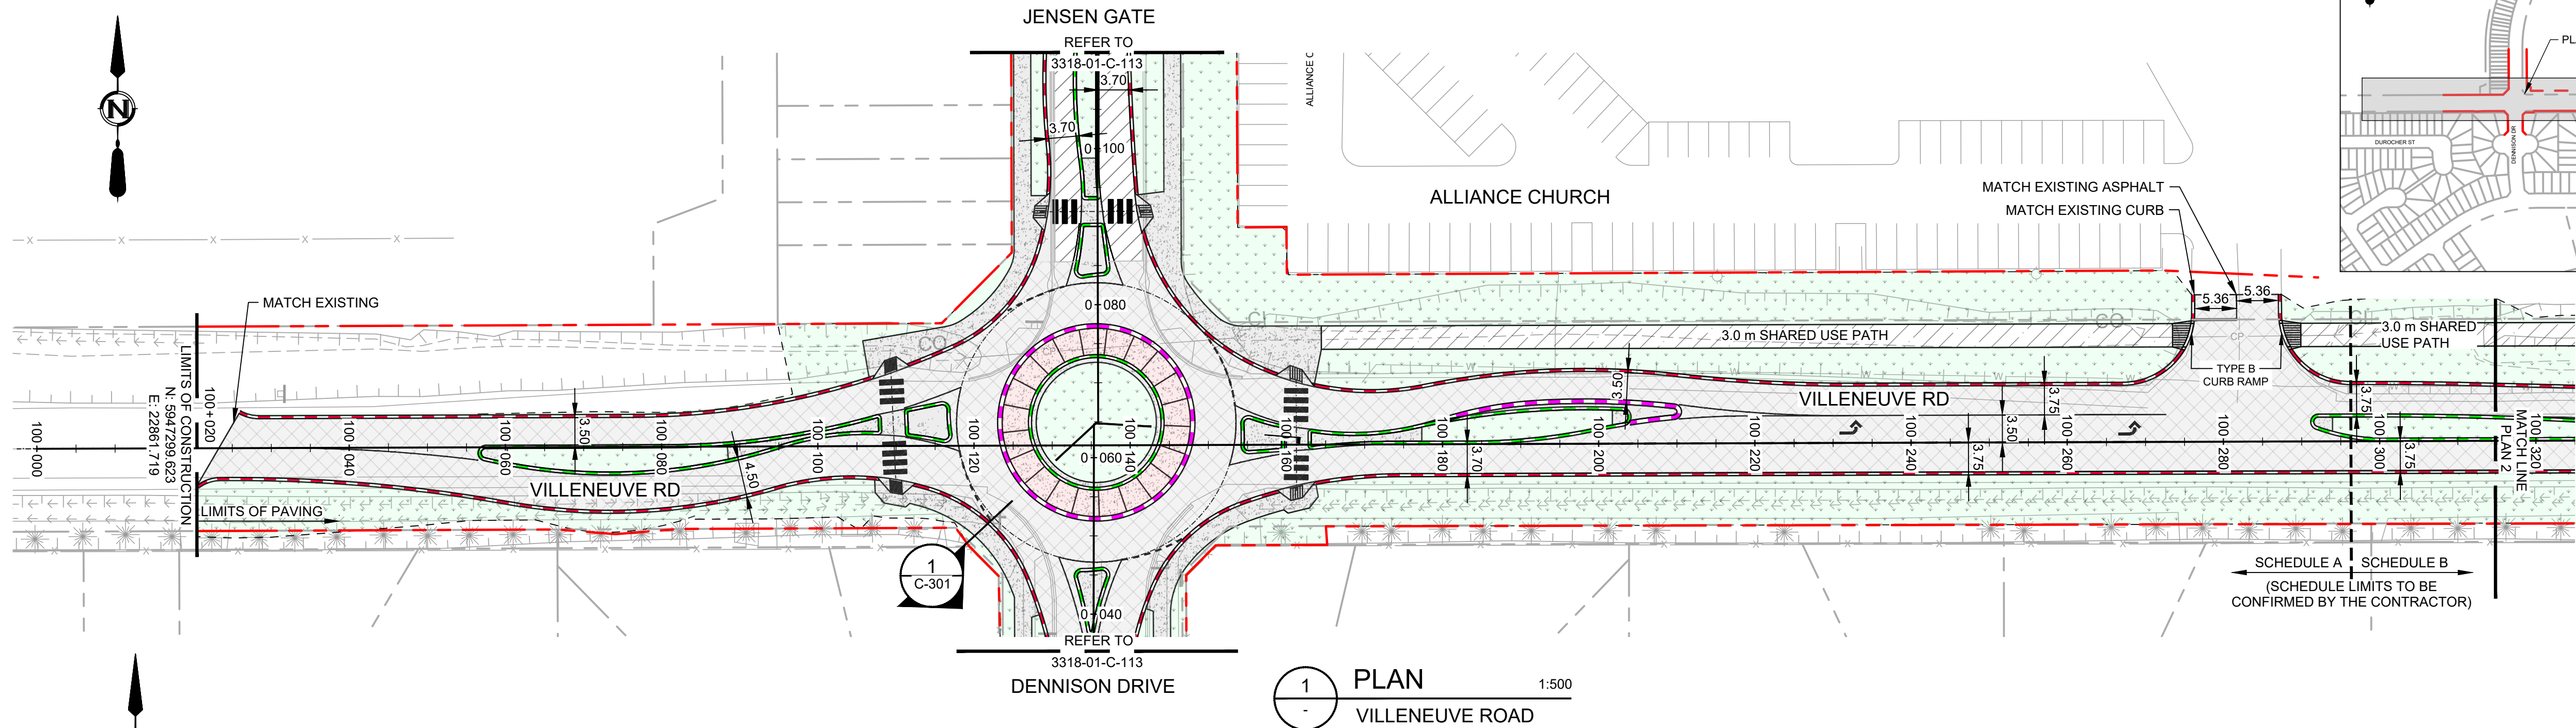

HATCHING LEGEND

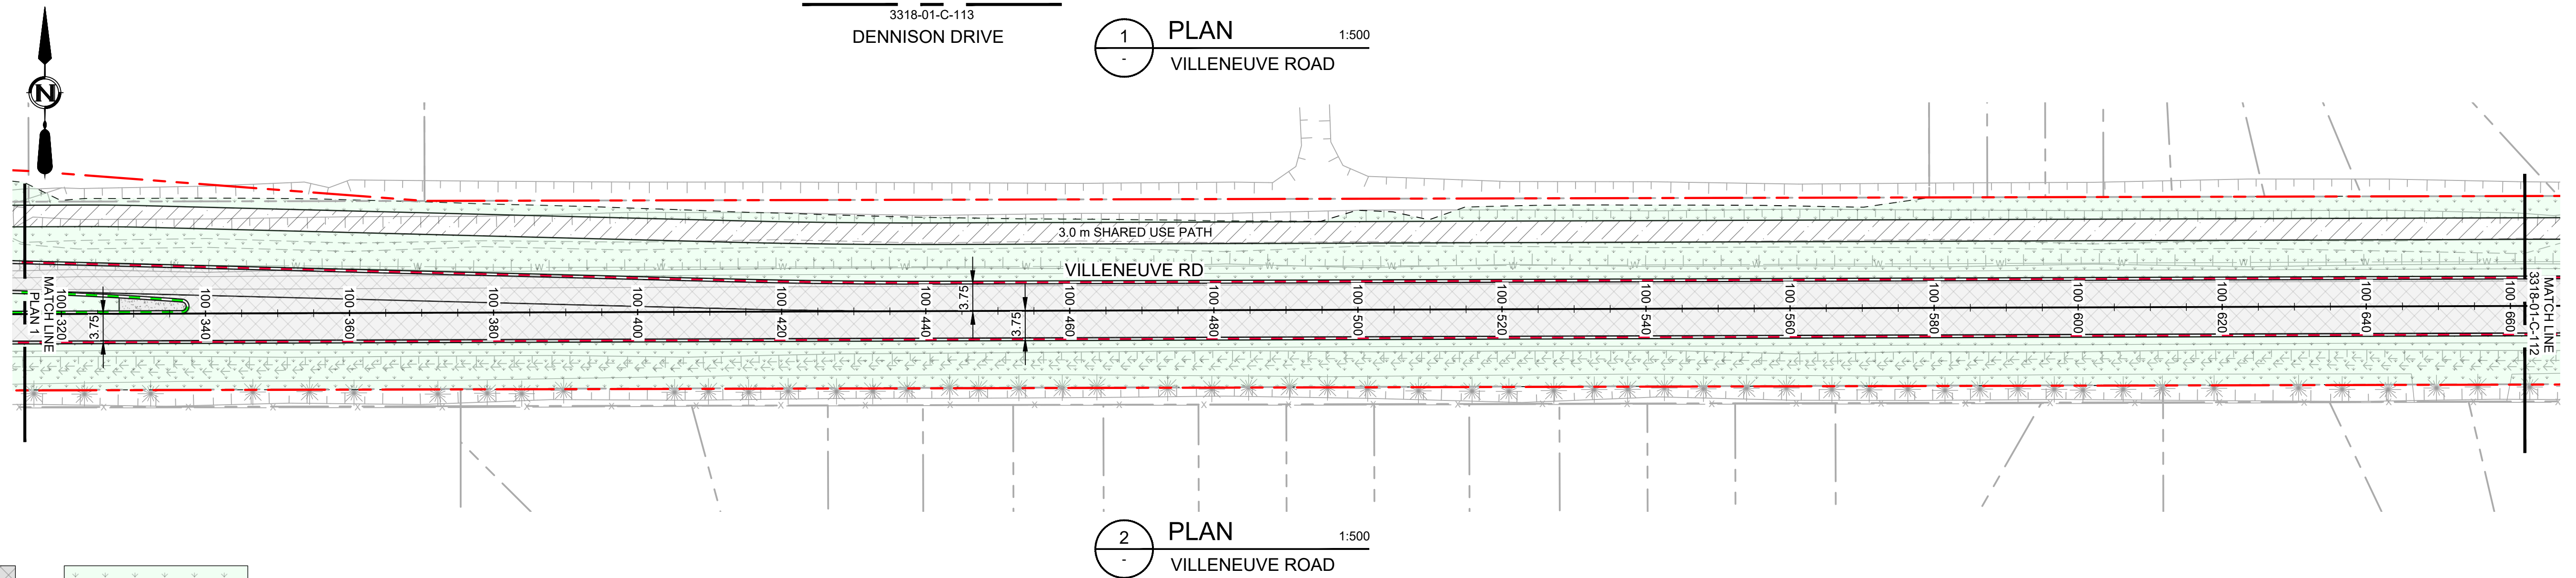


FULL DEPTH ASPHALT
PAVEMENT CONSTRUCTION



OVERLAY SURFACE ASPHALT




FULL DEPTH CONCRETE
PAVEMENT CONSTRUCTION

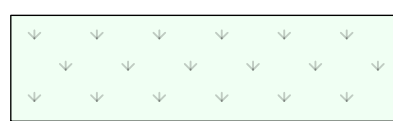

LANDSCAPING



SHARED-USE-PATH
CONSTRUCTION

 

FULL DEPTH DJ CONCRETE
PAVEMENT CONSTRUCTION
COLOUR - 32356

LEGEND


STANDARD 0.4 m
CURB AND GUTTER
STANDARD 0.4 m CURB AND
REVERSE GUTTER
ROLL FACE 0.6 m CURB AND
REVERSE GUTTER (MOUNTABLE)



NOTES:

- ROAD WIDTHS ARE SHOWN FROM LIP-OF-GUTTER TO LIP-OF-GUTTER, OR LIP-OF-GUTTER TO CENTER OF PAINT LINE.
- EXTENTS OF TOPSOIL PLACEMENT TO BE CONFIRMED ON SITE.
- WHERE ASPHALT OVERLAY EXTENDS INTO A EXISTING ACCESSES AND CURB RAMPS, ENSURE POSITIVE DRAINAGE TOWARDS ROADWAY.
- NEW OVERLAY TO MATCH LIP OF GUTTER AT ALL NEW CURB RAMP LOCATIONS AND EXISTING GUTTERS.
- DEPRESS ALL RAISED ISLAND NOSES ON NEW CONSTRUCTION, SEE CITY OF EDMONTON STD DRAWING No. 5610, TYP.
- CURB RAMP AS PER DRAWING NUMBER 4.2 OF THE CITY OF ST. ALBERT ENGINEERING STANDARD DRAWINGS.
- ALL LINE MARKINGS ARE TO BE PLASTIC INLAY.

PLOT DATE: 2022-07-19 11:54:49 AM
FILE: 2022-07-19 11:54:49 AM
DRAWN: A. MOLYNEAUX
CHECKED: J. MAREE
DATE: 2022-07-19 11:54:49 AM

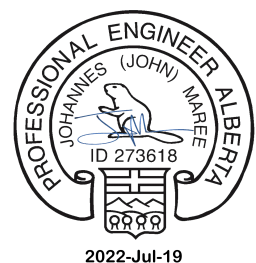

CITY OF ST. ALBERT

VILLENEUVE ROAD
ROAD WIDENING
PHASE 1
20223318-01


SCALE: AS SHOWN




CIVIL
NEW CONSTRUCTION
STA 100+000 TO 100+660

REV	DATE	DESIGN	DRAWN	DESCRIPTION
1	2022JUL18	J. MAREE	A. MOLYNEAUX	ISSUED FOR CONSTRUCTION
0	2022JUN08	J. MAREE	A. MOLYNEAUX	ISSUED FOR TENDER

DRAWING	REVISION	SHEET
3318-01-C-111	1	8

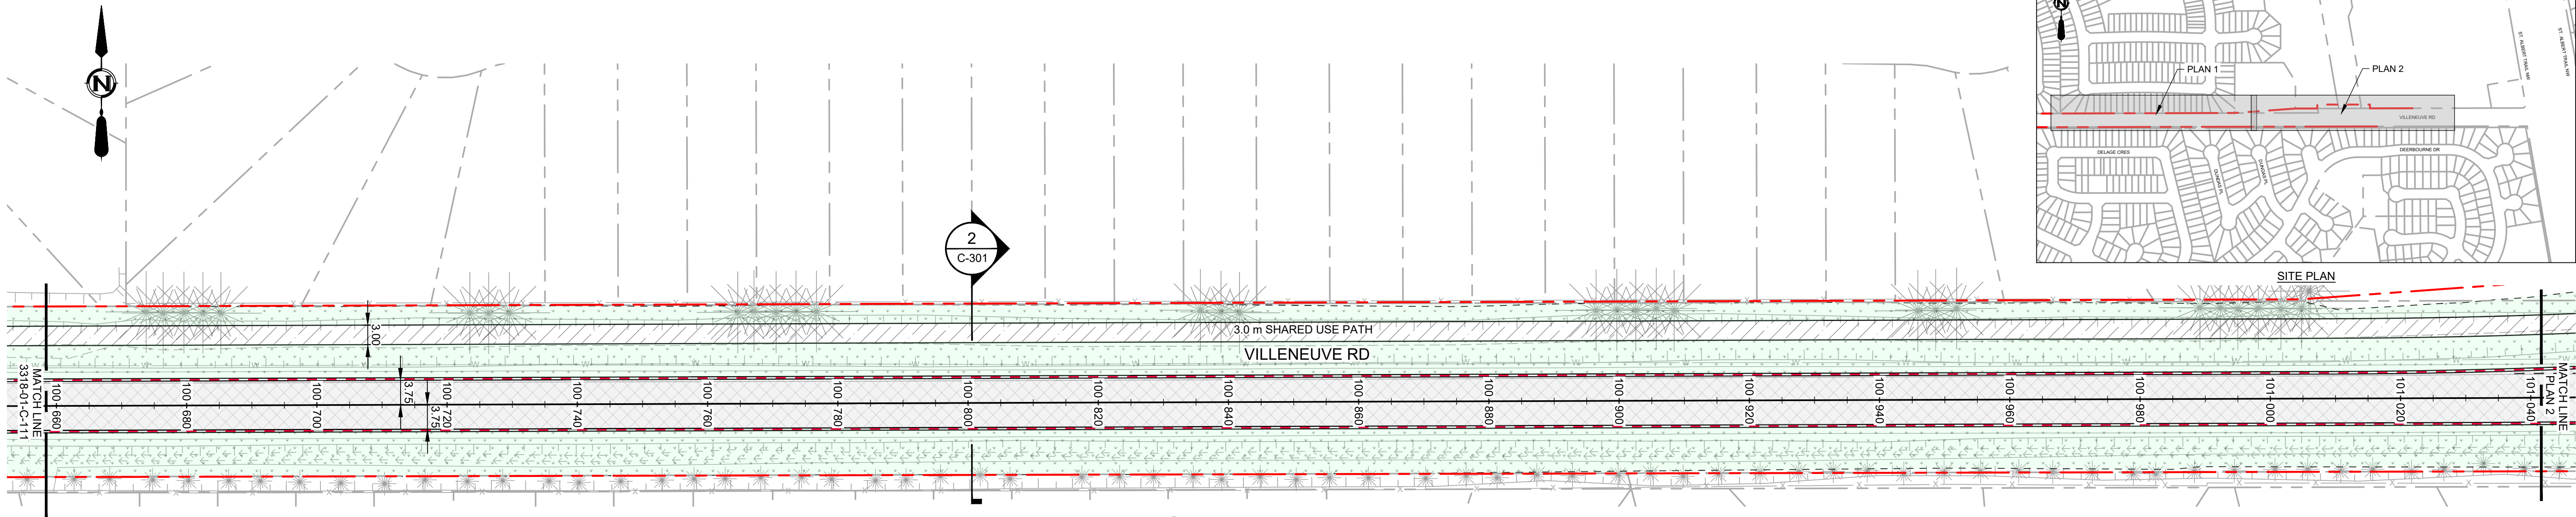

1 PLAN
VILLENEUVE ROAD
1:500

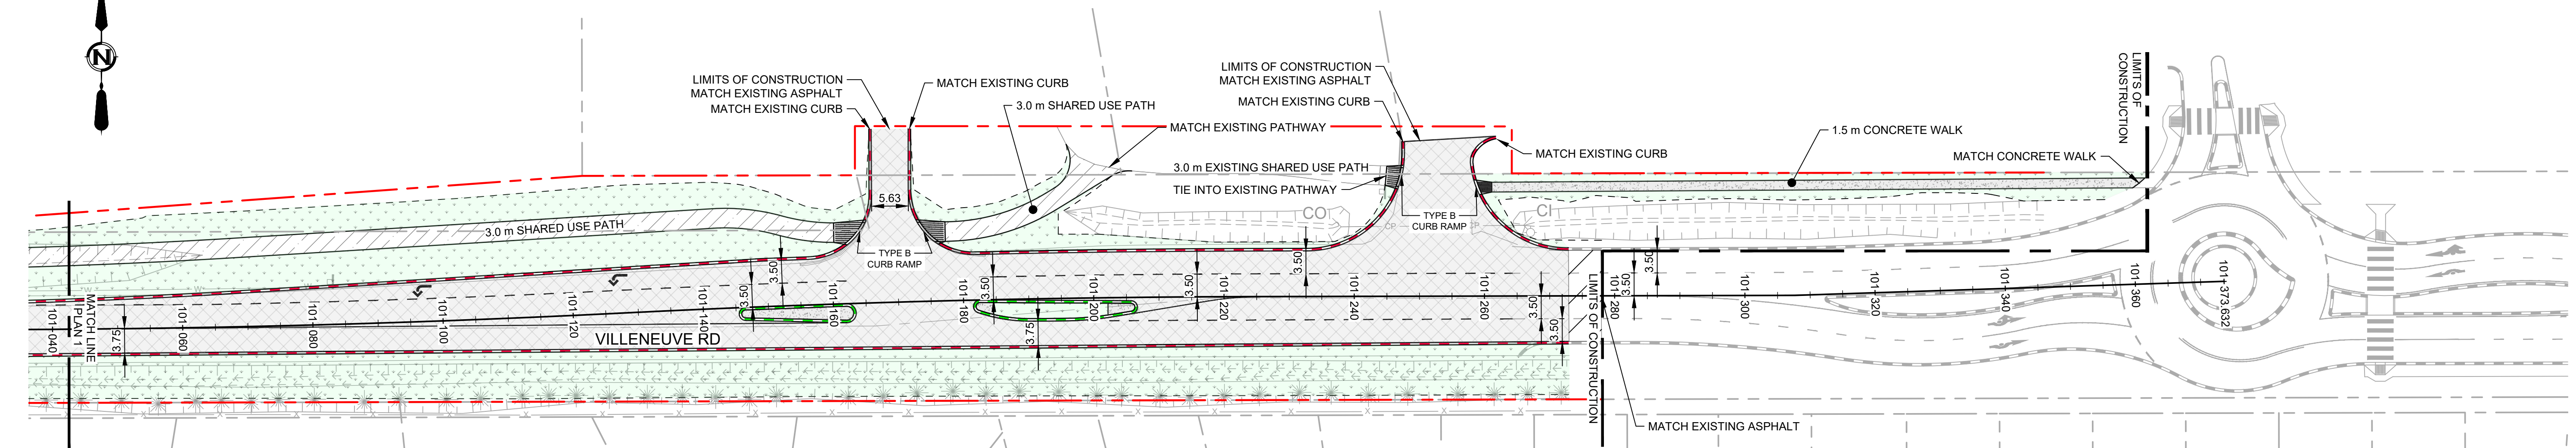

2 PLAN
VILLENEUVE ROAD
1:500

HATCHING LEGEND




FULL DEPTH ASPHALT
PAVEMENT CONSTRUCTION



OVERLAY SURFACE ASPHALT



FULL DEPTH CONCRETE
PAVEMENT CONSTRUCTION

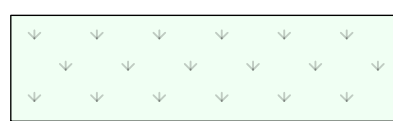

LANDSCAPING



SHARED-USE-PATH
CONSTRUCTION

LEGEND



STANDARD 0.4 m
CURB AND GUTTER
STANDARD 0.4 m CURB AND
REVERSE GUTTER
ROLL FACE 0.6 m CURB AND
REVERSE GUTTER (MOUNTABLE)



NOTES:

- ROAD WIDTHS ARE SHOWN FROM LIP-OF-GUTTER TO LIP-OF-GUTTER, OR LIP-OF-GUTTER TO CENTER OF PAINT LINE.
- EXTENTS OF TOPSOIL PLACEMENT TO BE CONFIRMED ON SITE.
- WHERE ASPHALT OVERLAY EXTENDS INTO A EXISTING ACCESSES AND CURB RAMPS, ENSURE POSITIVE DRAINAGE TOWARDS ROADWAY.
- NEW OVERLAY TO MATCH LIP OF GUTTER AT ALL NEW CURB RAMP LOCATIONS AND EXISTING GUTTERS.
- DEPRESS ALL RAISED ISLAND NOSES ON NEW CONSTRUCTION, SEE CITY OF EDMONTON STD DRAWING No. 5610, TYP.
- CURB RAMP AS PER DRAWING NUMBER 4.2 OF THE CITY OF ST. ALBERT ENGINEERING STANDARD DRAWINGS.
- ALL LINE MARKINGS ARE TO BE PLASTIC INLAY.

PLOT DATE: 2022-07-19 11:55:05 AM
DRAWING: 3318-01-C-112
DRAWN BY: J. MAREE
CHECKED BY: A. MOLYNEAUX
DATE: 2022-07-19 11:55:05 AM

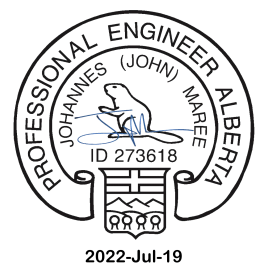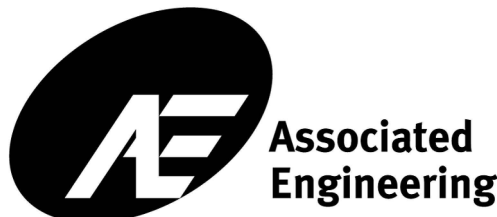

CITY OF ST. ALBERT

VILLENEUVE ROAD
ROAD WIDENING
PHASE 1
20223318-01



SCALE: AS SHOWN



CIVIL
NEW CONSTRUCTION
STA 100+660 TO 101+280

REV	DATE	DESIGN	DRAWN	DESCRIPTION
1	2022JUL18	J. MAREE	A. MOLYNEAUX	ISSUED FOR CONSTRUCTION
0	2022JUN08	J. MAREE	A. MOLYNEAUX	ISSUED FOR TENDER

DRAWING	REVISION	SHEET
3318-01-C-112	1	9

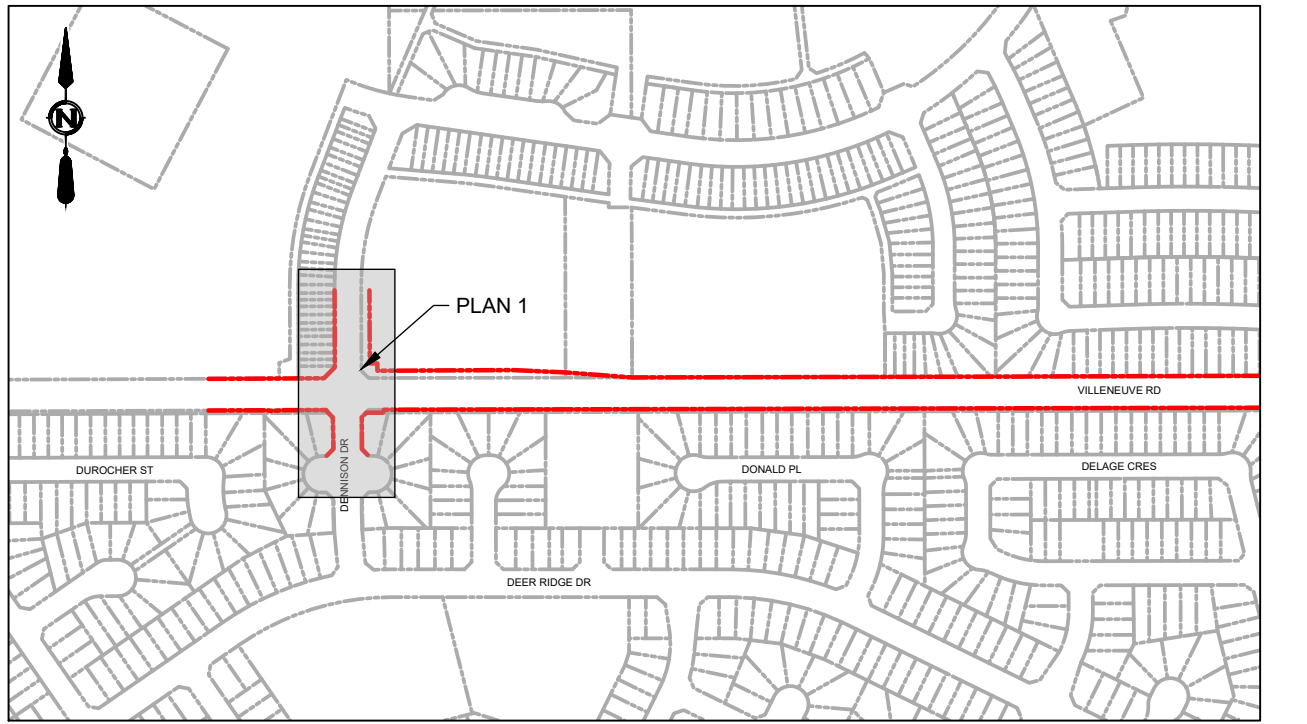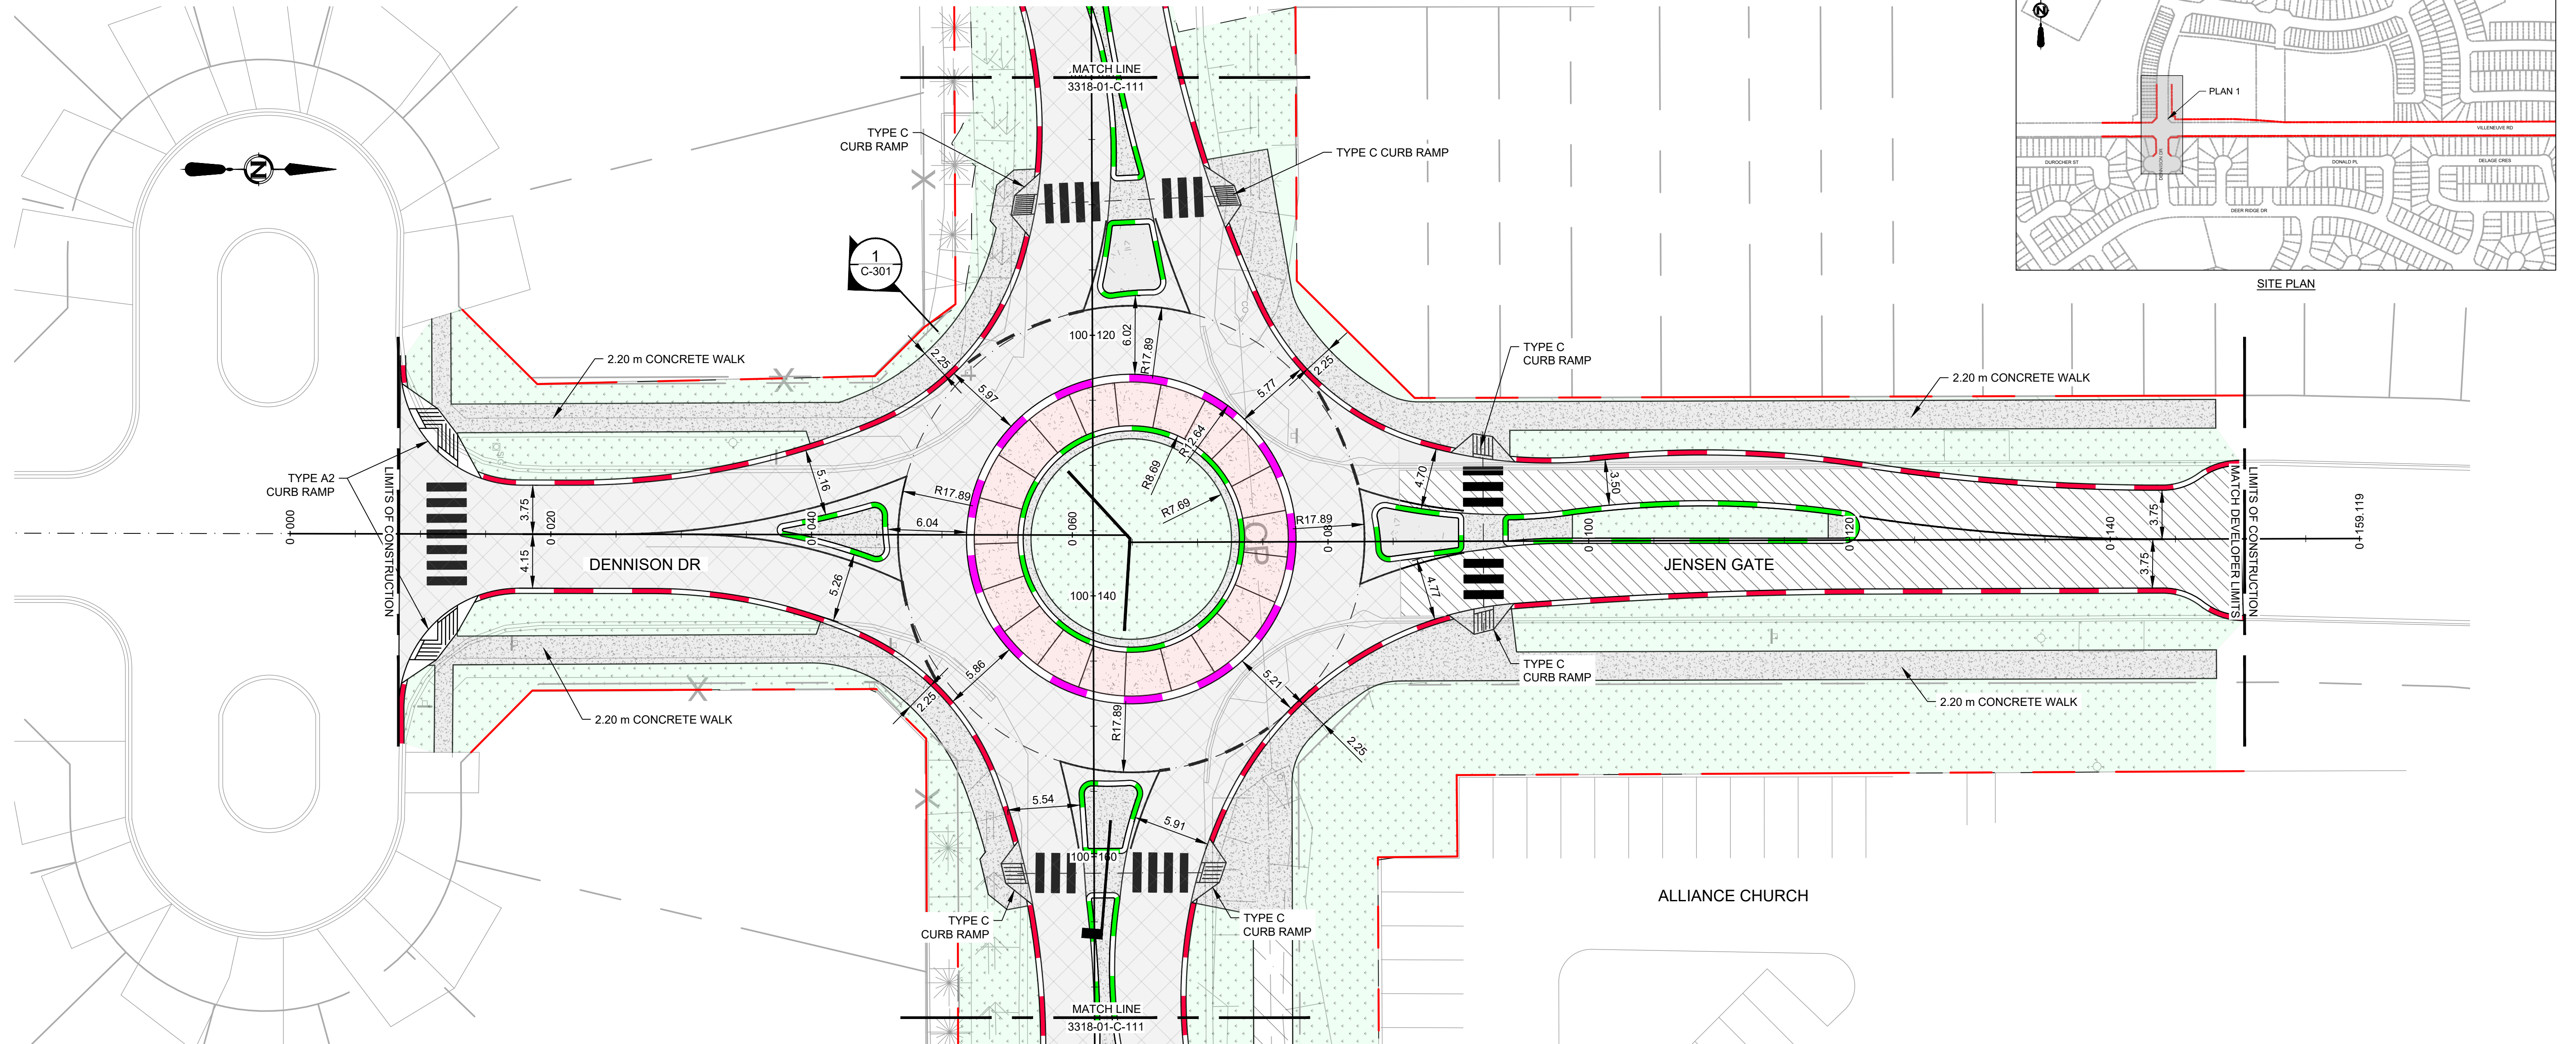

SITE PLAN


HATCHING LEGEND




FULL DEPTH ASPHALT
PAVEMENT CONSTRUCTION




OVERLAY SURFACE ASPHALT

 


FULL DEPTH CONCRETE
PAVEMENT CONSTRUCTION

 

LANDSCAPING

 


SHARED-USE-PATH
CONSTRUCTION

 

FULL DEPTH DJ CONCRETE
PAVEMENT CONSTRUCTION
COLOUR - 32356

LEGEND

STANDARD 0.4 m
CURB AND GUTTER
STANDARD 0.4 m CURB AND
REVERSE GUTTER
ROLL FACE 0.6 m CURB AND
REVERSE GUTTER (MOUNTABLE)

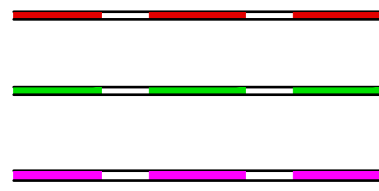


1 PLAN
DENNISON DR / JENSEN GATE

1:250

NOTES:

1. ROAD WIDTHS ARE SHOWN FROM LIP-OF-GUTTER TO LIP-OF-GUTTER, OR LIP-OF-GUTTER TO CENTER OF PAINT LINE.
2. EXTENTS OF TOPSOIL PLACEMENT TO BE CONFIRMED ON SITE.
3. WHERE ASPHALT OVERLAY EXTENDS INTO A EXISTING ACCESSES AND CURB RAMPS, ENSURE POSITIVE DRAINAGE TOWARDS ROADWAY.
4. NEW OVERLAY TO MATCH LIP OF GUTTER AT ALL NEW CURB RAMP LOCATIONS AND EXISTING GUTTERS.
5. DEPRESS ALL RAISED ISLAND NOSES ON NEW CONSTRUCTION, SEE CITY OF EDMONTON STD DRAWING No. 5610, TYP.
6. CURB RAMP AS PER DRAWING NUMBER 4.2 OF THE CITY OF ST. ALBERT ENGINEERING STANDARD DRAWINGS.
7. ALL LINE MARKINGS ARE TO BE PLASTIC INLAY.

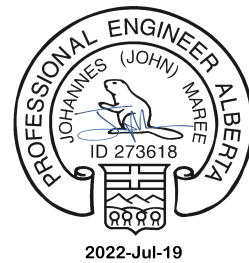

CITY OF ST. ALBERT

VILLENEUVE ROAD
ROAD WIDENING
PHASE 1
20223318-01

SCALE: AS SHOWN



CIVIL
NEW CONSTRUCTION
DENNISON DR AND JENSEN GATE

REV	DATE	DESIGN	DRAWN	DESCRIPTION
1	2022JUL18	J. MAREE	A. MOLYNEAUX	ISSUED FOR CONSTRUCTION
0	2022JUN08	J. MAREE	A. MOLYNEAUX	ISSUED FOR TENDER

DRAWING	REVISION	SHEET
3318-01-C-113	1	10