
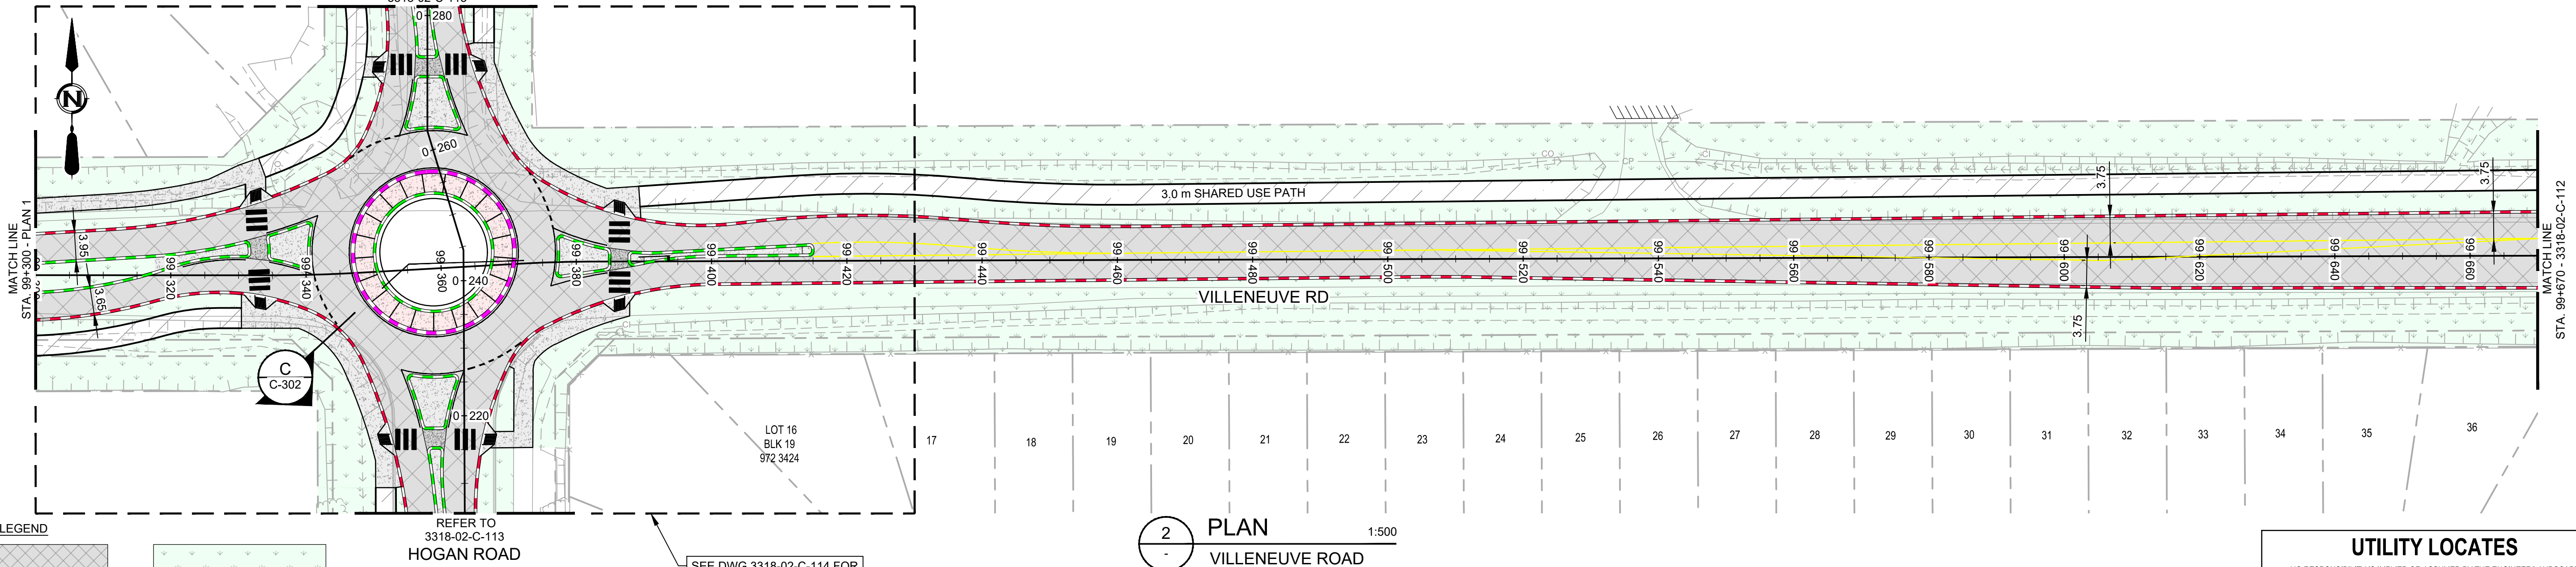


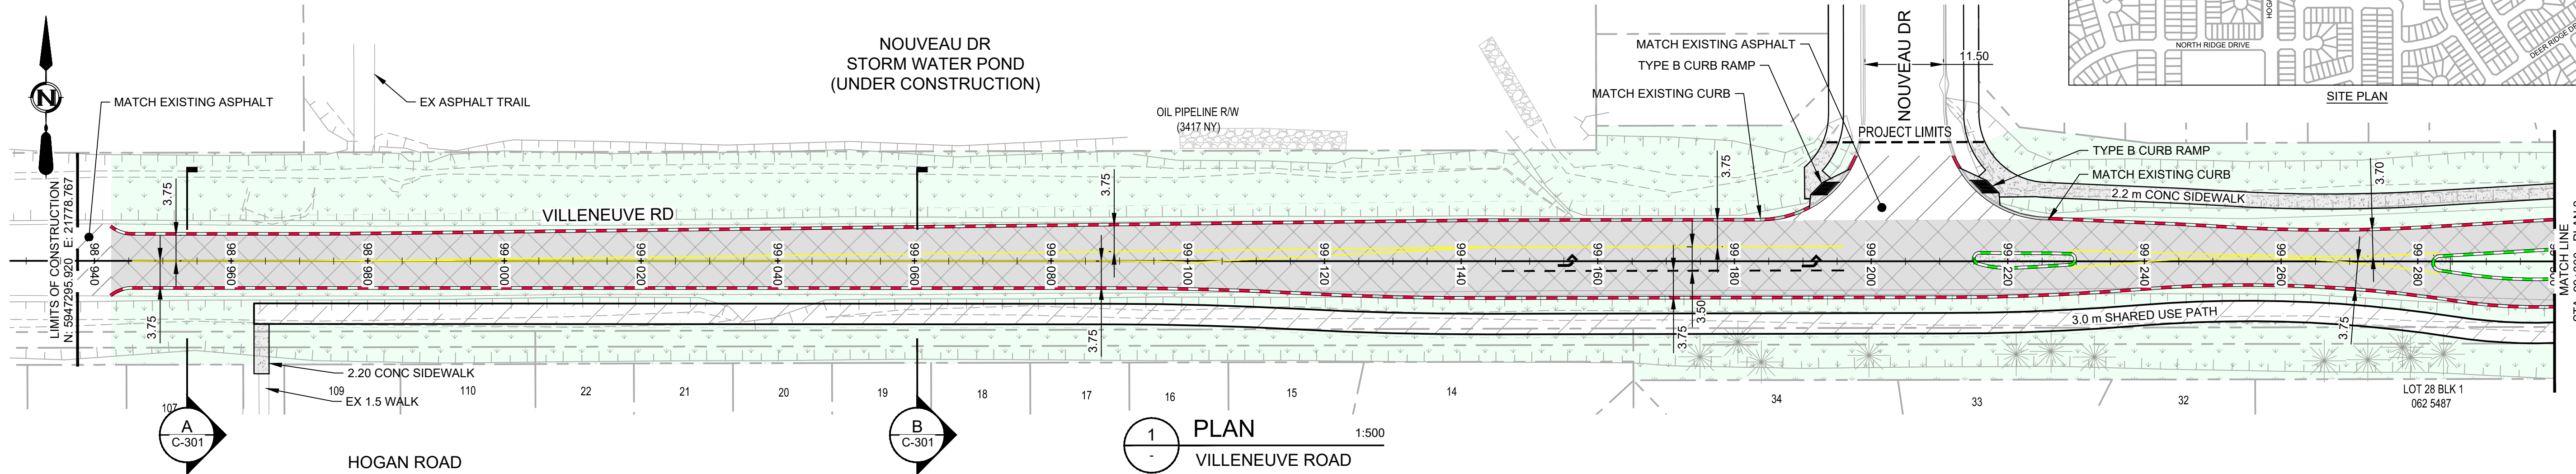

HATCHING LEGEND	
	FULL DEPTH ASPHALT PAVEMENT CONSTRUCTION
	OVERLAY SURFACE ASPHALT
	FULL DEPTH CONCRETE PAVEMENT CONSTRUCTION

	LANDSCAPING
	SHARED-USE-PATH CONSTRUCTION
	FULL DEPTH DJ CONCRETE PAVEMENT CONSTRUCTION COLOUR - 32356

LEGEND	
STANDARD CONCRETE 150mm CURB AND 250mm GUTTER (TYP) AS PER STANDARD DRAWING No. 4.9 TYP	
STANDARD CONCRETE 150mm CURB AND 250mm REVERSE GUTTER (TYP) AS PER STANDARD DRAWING No. 4.9 TYP	
STANDARD ROLL FACE 0.6 m CURB AND REVERSE GUTTER	

SEE DWG 3318-02-C-114 FOR DETAIL AT INTERSECTION

NOTES:

- ROAD WIDTHS ARE SHOWN FROM LIP-OF-GUTTER TO LIP-OF-GUTTER, OR LIP-OF-GUTTER TO CENTER OF PAINT LINE.
- EXTENTS OF TOPSOIL PLACEMENT TO BE CONFIRMED ON SITE.
- WHERE ASPHALT OVERLAY EXTENDS INTO A EXISTING ACCESSES AND CURB RAMPS, ENSURE POSITIVE DRAINAGE TOWARDS ROADWAY.
- NEW OVERLAY TO MATCH LIP OF GUTTER AT ALL NEW CURB RAMP LOCATIONS AND EXISTING GUTTERS.
- DEPRESS ALL RAISED ISLAND NOSES ON NEW CONSTRUCTION, SEE CITY OF EDMONTON STD DRAWING No. 5610, TYP.
- CURB RAMP AS PER DRAWING NUMBER 4.2 OF THE CITY OF ST. ALBERT ENGINEERING STANDARD DRAWINGS.
- ALL LINE MARKINGS ARE TO BE PLASTIC INLAY.

UTILITY LOCATES

NO RESPONSIBILITY IS IMPLIED OR ASSUMED BY THE ENGINEER/LANDSCAPE ARCHITECT AS TO THE LOCATION AND ELEVATION OF ANY UTILITY. THE CONTRACTOR IS RESPONSIBLE FOR DETERMINING THE EXISTENCE AND LOCATION OF ALL UTILITIES THAT MAY BE IMPACTED AND MUST CONTACT THE VARIOUS UTILITY COMPANIES FOR THIS SITE PRIOR TO COMMENCEMENT OF ANY OPERATIONS. PROVIDE ENGINEER/LANDSCAPE ARCHITECT WITH COPY OF ALL LOCATE REPORTS.

THIS DRAWING AND DESIGN IS THE PROPERTY OF McELHANNY AND SHALL NOT BE USED, REUSED OR REPRODUCED WITHOUT THE CONSENT OF McELHANNY. McELHANNY WILL NOT BE HELD RESPONSIBLE FOR THE IMPROPER OR UNAUTHORIZED USE OF THIS DRAWING AND DESIGN.

THIS DRAWING AND DESIGN HAS BEEN PREPARED FOR THE CLIENT IDENTIFIED, TO MEET THE STANDARDS AND REQUIREMENTS OF THE APPLICABLE PUBLIC AGENCIES AT THE TIME OF PREPARATION. McELHANNY, ITS EMPLOYEES, SUBCONSULTANTS AND AGENTS WILL NOT BE LIABLE FOR ANY LOSSES OR OTHER CONSEQUENCES RESULTING FROM THE USE OR RELIANCE UPON, OR ANY CHANGES MADE TO, THIS DRAWING, BY ANY THIRD PARTY, INCLUDING CONTRACTORS, SUPPLIERS, CONSULTANTS AND STAKEHOLDERS, OR THEIR EMPLOYEES OR AGENTS, WITHOUT McELHANNY'S PRIOR WRITTEN CONSENT.

INFORMATION ON EXISTING UNDERGROUND FACILITIES MAY NOT BE COMPLETE OR ACCURATE. McELHANNY, ITS EMPLOYEES AND DIRECTORS ARE NOT RESPONSIBLE NOR LIABLE FOR THE LOCATION OF ANY UNDERGROUND CONDUITS, PIPES, CABLES OR OTHER FACILITIES WHETHER SHOWN OR OMITTED FROM THIS PLAN. PRIOR TO CONSTRUCTION, CONTRACTOR SHALL EXPOSE LOCATIONS OF ALL EXISTING FACILITIES BY HAND DIGGING OR HYDROVAC AND ADVISE THE ENGINEER OF POTENTIAL CONFLICTS.

PRELIMINARY/
FOR DISCUSSION
NOT FOR CONSTRUCTION

CITY OF ST. ALBERT

VILLENEUVE ROAD
ROAD WIDENING
PHASE 2
20223318-02

SCALE: AS SHOWN




C	2022OCT31	A. HEATH	B. CRAWFORD	ISSUED FOR 60% FINAL
B	2022AUG31	A. HEATH	D. WHELAN	ISSUED FOR 60% PRELIM
A	2022JUL21	A. HEATH	D. WHELAN	ISSUED FOR 60% REVIEW
REV	DATE	DESIGN	DRAWN	DESCRIPTION



CIVIL
NEW CONSTRUCTION - VILLENEUVE ROAD
STA. 98+940 TO STA. 99+670

DRAWING	REVISION	SHEET
3318-02-C-111	C	5



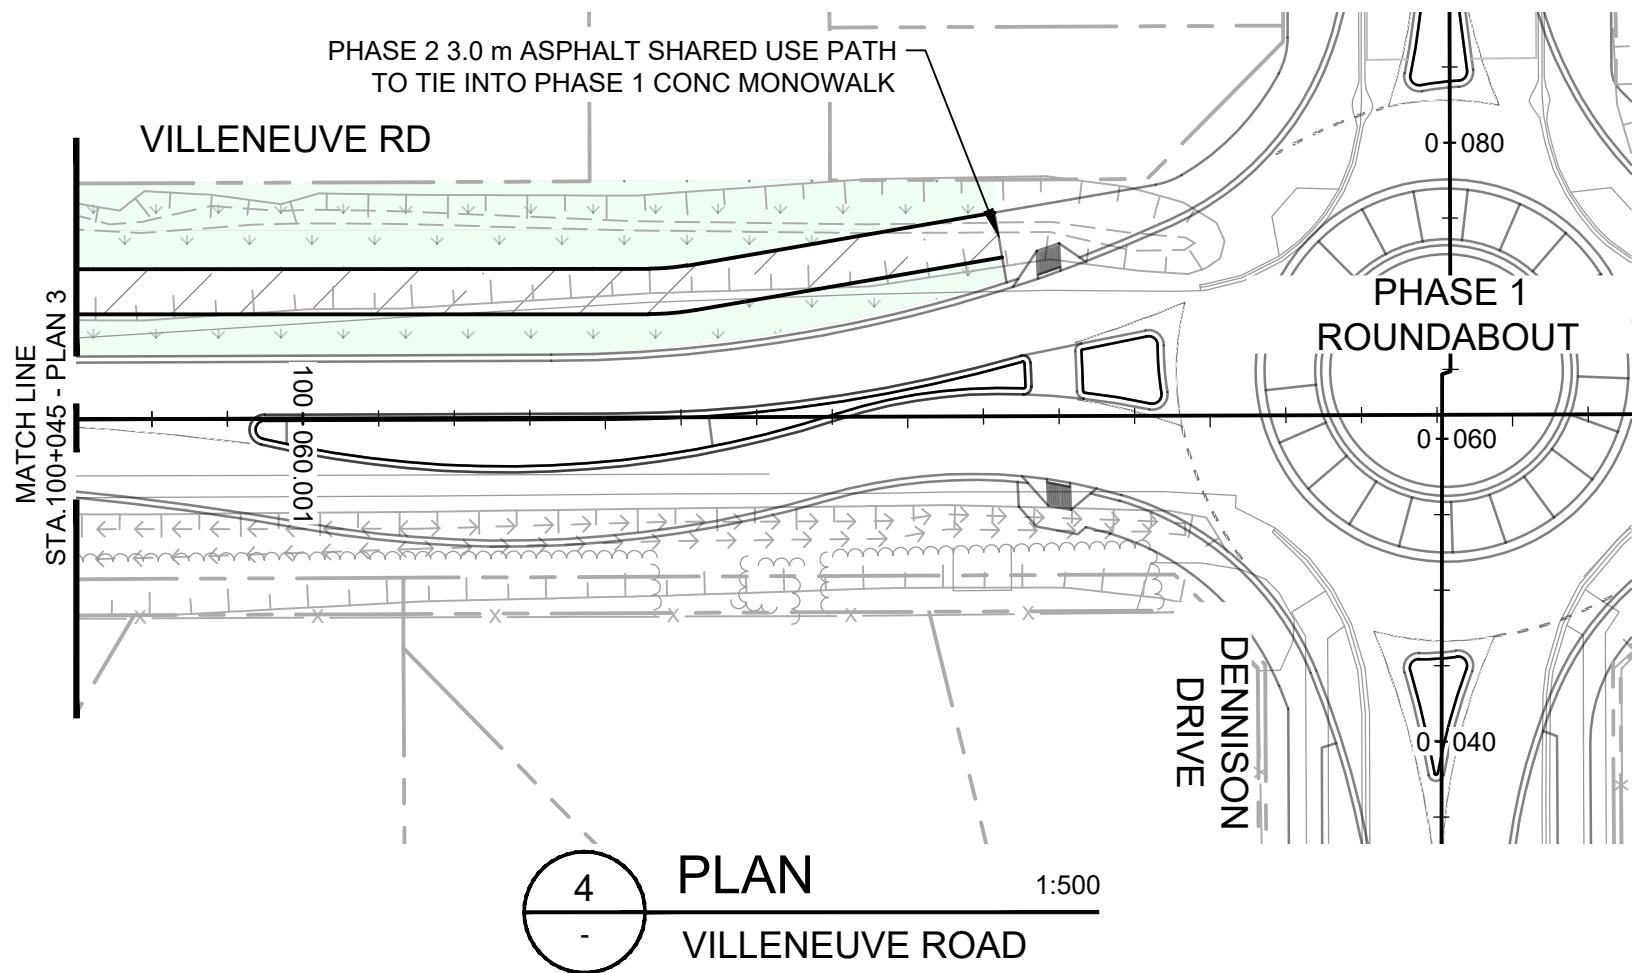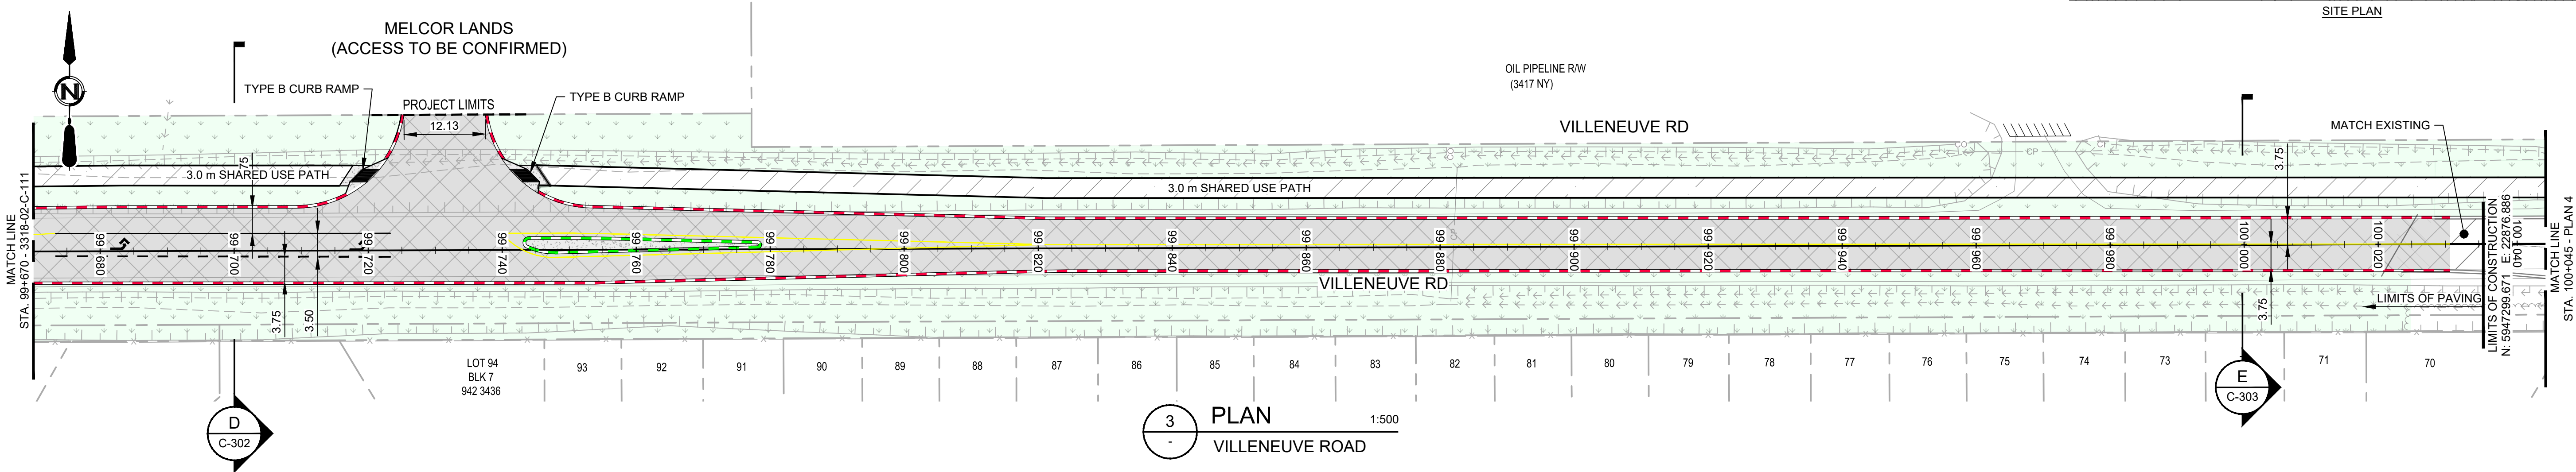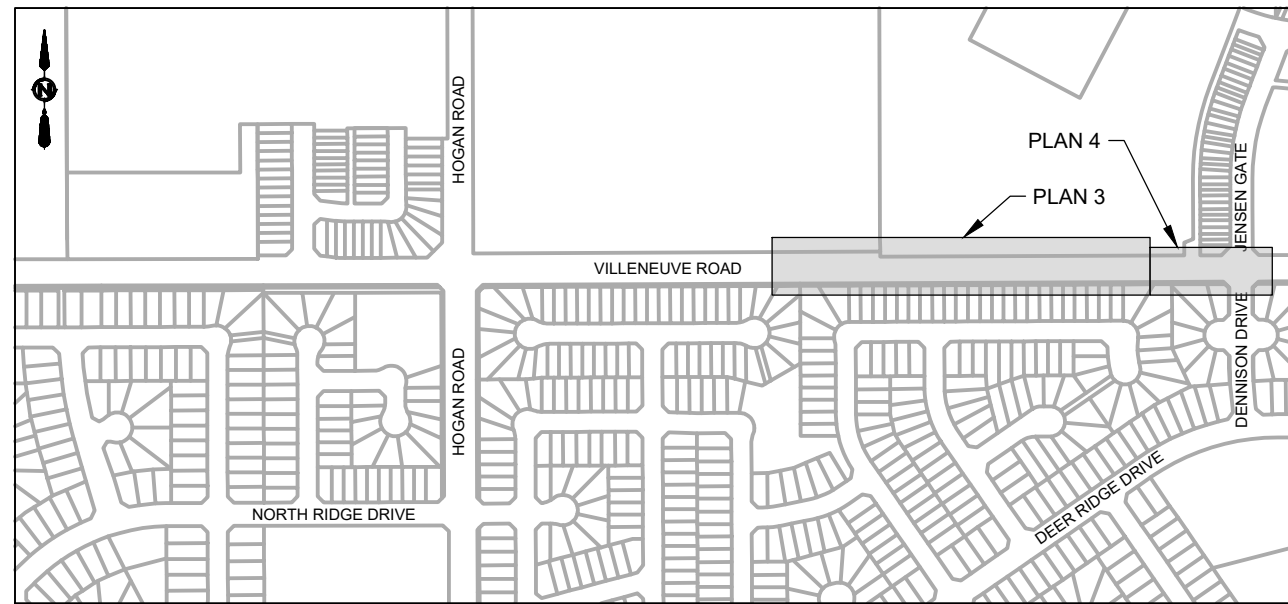

HATCHING LEGEND	
	FULL DEPTH ASPHALT PAVEMENT CONSTRUCTION
	OVERLAY SURFACE ASPHALT
	FULL DEPTH CONCRETE PAVEMENT CONSTRUCTION

	LANDSCAPING
	SHARED-USE-PATH CONSTRUCTION
	FULL DEPTH DJ CONCRETE PAVEMENT CONSTRUCTION COLOUR - 32356

LEGEND	
STANDARD CONCRETE 150mm CURB AND 250mm GUTTER (TYP) AS PER STANDARD DRAWING No. 4.9 TYP	
STANDARD CONCRETE 150mm CURB AND 250mm REVERSE GUTTER (TYP) AS PER STANDARD DRAWING No. 4.9 TYP	
STANDARD ROLL FACE 0.6 m CURB AND REVERSE GUTTER	

- NOTES:
- ROAD WIDTHS ARE SHOWN FROM LIP-OF-GUTTER TO LIP-OF-GUTTER, OR LIP-OF-GUTTER TO CENTER OF PAINT LINE.
 - EXTENTS OF TOPSOIL PLACEMENT TO BE CONFIRMED ON SITE.
 - WHERE ASPHALT OVERLAY EXTENDS INTO A EXISTING ACCESSES AND CURB RAMPS, ENSURE POSITIVE DRAINAGE TOWARDS ROADWAY.
 - NEW OVERLAY TO MATCH LIP OF GUTTER AT ALL NEW CURB RAMP LOCATIONS AND EXISTING GUTTERS.
 - DEPRESS ALL RAISED ISLAND NOSES ON NEW CONSTRUCTION, SEE CITY OF EDMONTON STD DRAWING No. 5610, TYP.
 - CURB RAMP AS PER DRAWING NUMBER 4.2 OF THE CITY OF ST. ALBERT ENGINEERING STANDARD DRAWINGS.
 - ALL LINE MARKINGS ARE TO BE PLASTIC INLAY.

UTILITY LOCATES

NO RESPONSIBILITY IS IMPLIED OR ASSUMED BY THE ENGINEER/LANDSCAPE ARCHITECT AS TO THE LOCATION AND ELEVATION OF ANY UTILITY. THE CONTRACTOR IS RESPONSIBLE FOR DETERMINING THE EXISTENCE AND LOCATION OF ALL UTILITIES THAT MAY BE IMPACTED AND MUST CONTACT THE VARIOUS UTILITY COMPANIES FOR THIS SITE PRIOR TO COMMENCEMENT OF ANY OPERATIONS. PROVIDE ENGINEER/LANDSCAPE ARCHITECT WITH COPY OF ALL LOCATE REPORTS.

THIS DRAWING AND DESIGN IS THE PROPERTY OF McELHANNEY AND SHALL NOT BE USED, REUSED OR REPRODUCED WITHOUT THE CONSENT OF McELHANNEY. McELHANNEY WILL NOT BE HELD RESPONSIBLE FOR THE IMPROPER OR UNAUTHORIZED USE OF THIS DRAWING AND DESIGN.

THIS DRAWING AND DESIGN HAS BEEN PREPARED FOR THE CLIENT IDENTIFIED, TO MEET THE STANDARDS AND REQUIREMENTS OF THE APPLICABLE PUBLIC AGENCIES AT THE TIME OF PREPARATION. McELHANNEY, ITS EMPLOYEES, SUBCONSULTANTS AND AGENTS WILL NOT BE LIABLE FOR ANY LOSSES OR OTHER CONSEQUENCES RESULTING FROM THE USE OR RELIANCE UPON, OR ANY CHANGES MADE TO, THIS DRAWING, BY ANY THIRD PARTY, INCLUDING CONTRACTORS, SUPPLIERS, CONSULTANTS AND STAKEHOLDERS, OR THEIR EMPLOYEES OR AGENTS, WITHOUT McELHANNEY'S PRIOR WRITTEN CONSENT.

INFORMATION ON EXISTING UNDERGROUND FACILITIES MAY NOT BE COMPLETE OR ACCURATE. McELHANNEY, ITS EMPLOYEES AND DIRECTORS ARE NOT RESPONSIBLE NOR LIABLE FOR THE LOCATION OF ANY UNDERGROUND CONDUITS, PIPES, CABLES OR OTHER FACILITIES WHETHER SHOWN OR OMITTED FROM THIS PLAN. PRIOR TO CONSTRUCTION, CONTRACTOR SHALL EXPOSE LOCATIONS OF ALL EXISTING FACILITIES BY HAND DIGGING OR HYDROVAC AND ADVISE THE ENGINEER OF POTENTIAL CONFLICTS.

PRELIMINARY/
FOR DISCUSSION
NOT FOR CONSTRUCTION

C	2022OCT31	A. HEATH	B. CRAWFORD	ISSUED FOR 60% FINAL
B	2022AUG31	A. HEATH	D. WHELAN	ISSUED FOR 60% PRELIM
A	2022JUL21	A. HEATH	D. WHELAN	ISSUED FOR 60% REVIEW
REV	DATE	DESIGN	DRAWN	DESCRIPTION


CITY OF ST. ALBERT
VILLENEUVE ROAD
ROAD WIDENING
PHASE 2
20223318-02
SCALE: AS SHOWN




CIVIL
NEW CONSTRUCTION - VILLENEUVE ROAD
STA. 99+670 TO STA. 100+028

DRAWING	REVISION	SHEET
3318-02-C-112	C	6



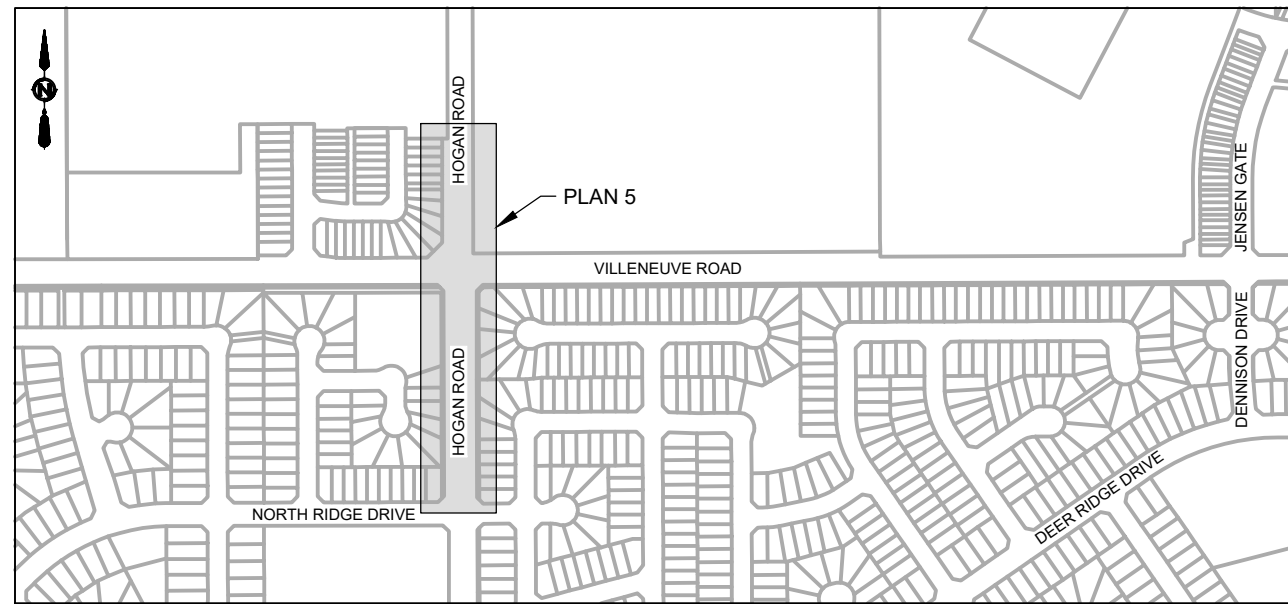


SITE PLAN

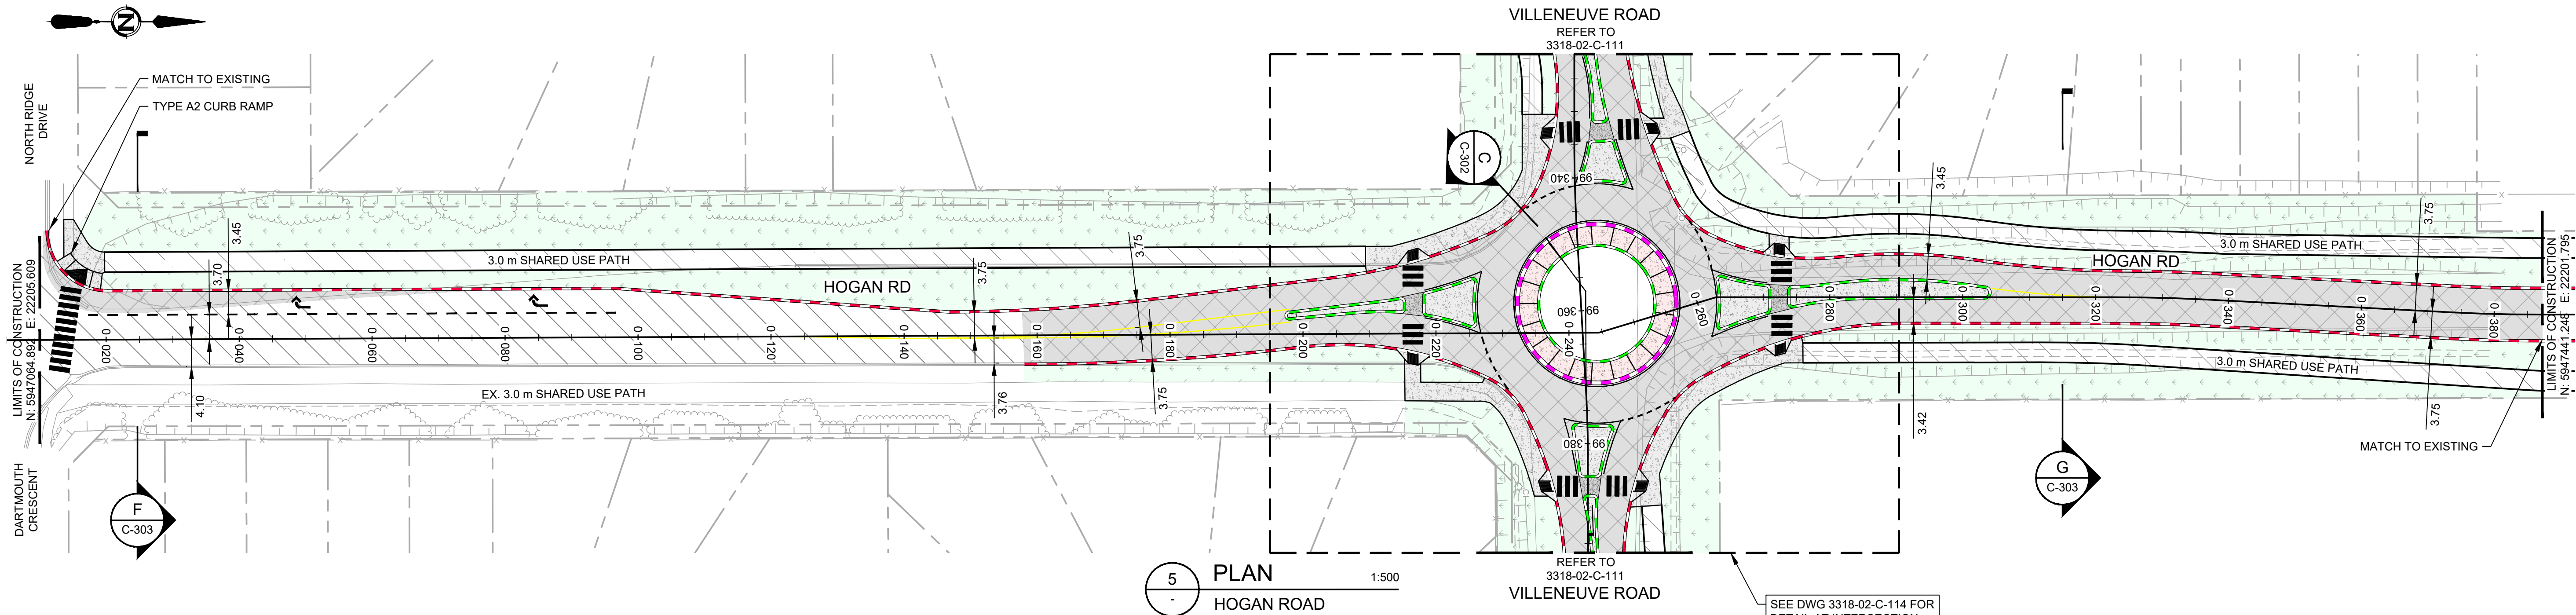

HATCHING LEGEND




FULL DEPTH ASPHALT
PAVEMENT CONSTRUCTION

 


OVERLAY SURFACE ASPHALT




FULL DEPTH CONCRETE
PAVEMENT CONSTRUCTION

 

LANDSCAPING

 

SHARED-USE-PATH
CONSTRUCTION

 

FULL DEPTH DJ CONCRETE
PAVEMENT CONSTRUCTION
COLOUR - 32356

LEGEND

STANDARD CONCRETE 150mm CURB
AND 250mm GUTTER (TYP) AS PER
STANDARD DRAWING No. 4.9 TYP

STANDARD CONCRETE 150mm CURB
AND 250mm REVERSE GUTTER (TYP) AS
PER STANDARD DRAWING No. 4.9 TYP

STANDARD ROLL FACE 0.6 m
CURB AND REVERSE GUTTER

NOTES:

- ROAD WIDTHS ARE SHOWN FROM LIP-OF-GUTTER TO LIP-OF-GUTTER, OR LIP-OF-GUTTER TO CENTER OF PAINT LINE.
- EXTENTS OF TOPSOIL PLACEMENT TO BE CONFIRMED ON SITE.
- WHERE ASPHALT OVERLAY EXTENDS INTO A EXISTING ACCESSES AND CURB RAMPS, ENSURE POSITIVE DRAINAGE TOWARDS ROADWAY.
- NEW OVERLAY TO MATCH LIP OF GUTTER AT ALL NEW CURB RAMP LOCATIONS AND EXISTING GUTTERS.
- DEPRESS ALL RAISED ISLAND NOSES ON NEW CONSTRUCTION, SEE CITY OF EDMONTON STD DRAWING No. 5610, TYP.
- CURB RAMP AS PER DRAWING NUMBER 4.2 OF THE CITY OF ST. ALBERT ENGINEERING STANDARD DRAWINGS.
- ALL LINE MARKINGS ARE TO BE PLASTIC INLAY.

UTILITY LOCATES

NO RESPONSIBILITY IS IMPLIED OR ASSUMED BY THE ENGINEER/LANDSCAPE ARCHITECT AS TO THE LOCATION AND ELEVATION OF ANY UTILITY. THE CONTRACTOR IS RESPONSIBLE FOR DETERMINING THE EXISTENCE AND LOCATION OF ALL UTILITIES THAT MAY BE IMPACTED AND MUST CONTACT THE VARIOUS UTILITY COMPANIES FOR THIS SITE PRIOR TO COMMENCEMENT OF ANY OPERATIONS. PROVIDE ENGINEER/LANDSCAPE ARCHITECT WITH COPY OF ALL LOCATE REPORTS.

THIS DRAWING AND DESIGN IS THE PROPERTY OF McELHANNY AND SHALL NOT BE USED, REUSED OR REPRODUCED WITHOUT THE CONSENT OF McELHANNY. McELHANNY WILL NOT BE HELD RESPONSIBLE FOR THE IMPROPER OR UNAUTHORIZED USE OF THIS DRAWING AND DESIGN.

THIS DRAWING AND DESIGN HAS BEEN PREPARED FOR THE CLIENT IDENTIFIED, TO MEET THE STANDARDS AND REQUIREMENTS OF THE APPLICABLE PUBLIC AGENCIES AT THE TIME OF PREPARATION. McELHANNY, ITS EMPLOYEES, SUBCONSULTANTS AND AGENTS WILL NOT BE LIABLE FOR ANY LOSSES OR OTHER CONSEQUENCES RESULTING FROM THE USE OR RELIANCE UPON, OR ANY CHANGES MADE TO, THIS DRAWING, BY ANY THIRD PARTY, INCLUDING CONTRACTORS, SUPPLIERS, CONSULTANTS AND STAKEHOLDERS, OR THEIR EMPLOYEES OR AGENTS, WITHOUT McELHANNY'S PRIOR WRITTEN CONSENT.

INFORMATION ON EXISTING UNDERGROUND FACILITIES MAY NOT BE COMPLETE OR ACCURATE. McELHANNY, ITS EMPLOYEES AND DIRECTORS ARE NOT RESPONSIBLE NOR LIABLE FOR THE LOCATION OF ANY UNDERGROUND CONDUITS, PIPES, CABLES OR OTHER FACILITIES WHETHER SHOWN OR OMITTED FROM THIS PLAN. PRIOR TO CONSTRUCTION, CONTRACTOR SHALL EXPOSE LOCATIONS OF ALL EXISTING FACILITIES BY HAND DIGGING OR HYDROVAC AND ADVISE THE ENGINEER OF POTENTIAL CONFLICTS.

PRELIMINARY/
FOR DISCUSSION
NOT FOR CONSTRUCTION

CITY OF ST. ALBERT



VILLENUEVE ROAD
ROAD WIDENING
PHASE 2
20223318-02

SCALE: AS SHOWN



CIVIL
NEW CONSTRUCTION - HOGAN ROAD
STA. 0+000 TO STA. 0+387

DRAWING	REVISION	SHEET
3318-02-C-113	C	7

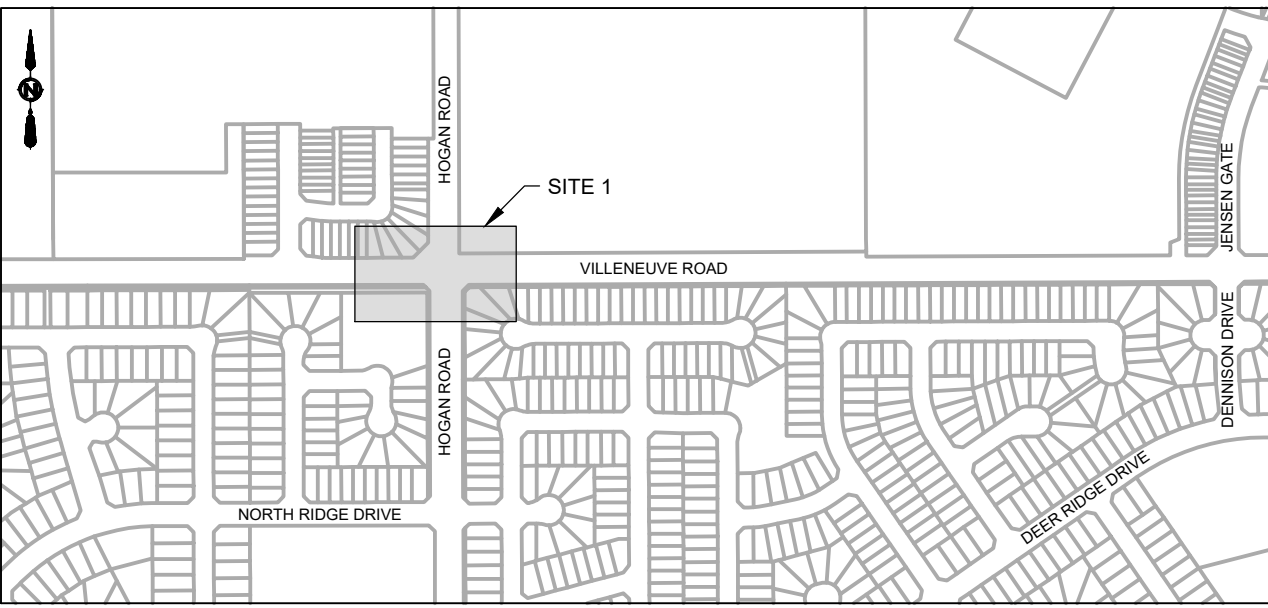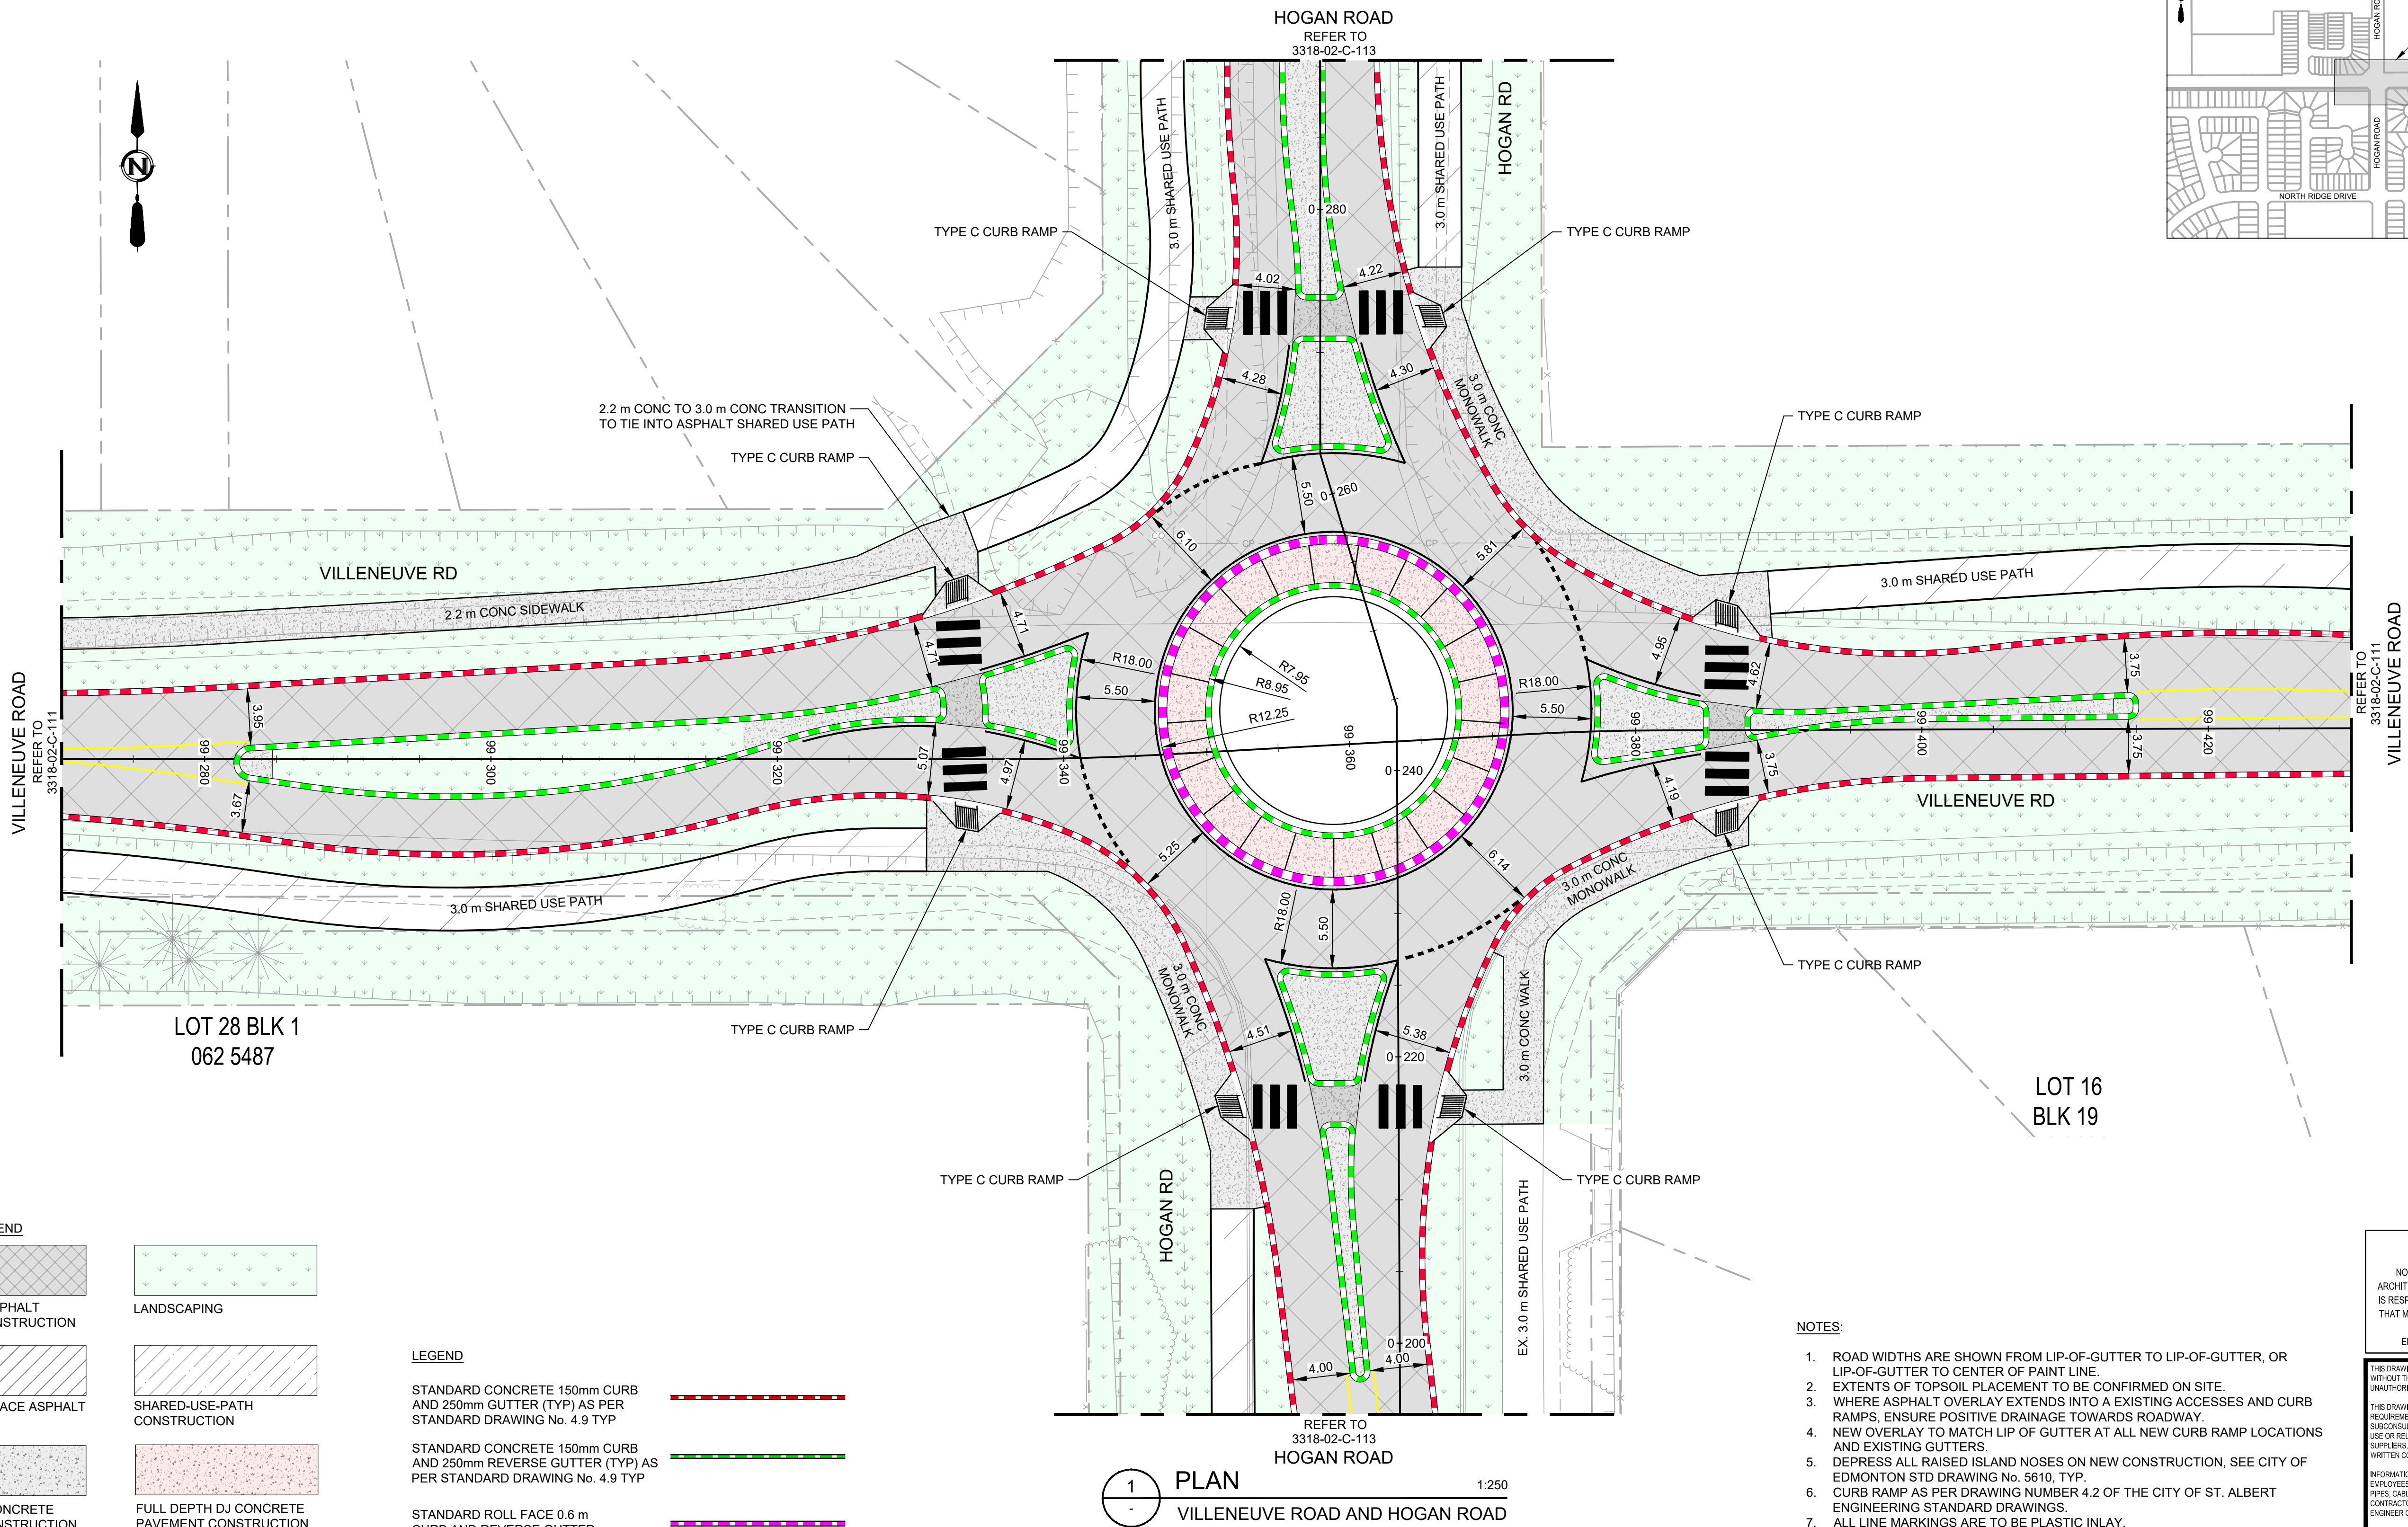

HATCHING LEGEND	
	FULL DEPTH ASPHALT PAVEMENT CONSTRUCTION
	OVERLAY SURFACE ASPHALT
	FULL DEPTH CONCRETE PAVEMENT CONSTRUCTION

	LANDSCAPING
	SHARED-USE-PATH CONSTRUCTION
	FULL DEPTH DJ CONCRETE PAVEMENT CONSTRUCTION COLOUR - 32356

LEGEND	
STANDARD CONCRETE 150mm CURB AND 250mm GUTTER (TYP) AS PER STANDARD DRAWING No. 4.9 TYP	
STANDARD CONCRETE 150mm CURB AND 250mm REVERSE GUTTER (TYP) AS PER STANDARD DRAWING No. 4.9 TYP	
STANDARD ROLL FACE 0.6 m CURB AND REVERSE GUTTER	

- NOTES:
- ROAD WIDTHS ARE SHOWN FROM LIP-OF-GUTTER TO LIP-OF-GUTTER, OR LIP-OF-GUTTER TO CENTER OF PAINT LINE.
 - EXTENTS OF TOPSOIL PLACEMENT TO BE CONFIRMED ON SITE.
 - WHERE ASPHALT OVERLAY EXTENDS INTO A EXISTING ACCESSES AND CURB RAMPS, ENSURE POSITIVE DRAINAGE TOWARDS ROADWAY.
 - NEW OVERLAY TO MATCH LIP OF GUTTER AT ALL NEW CURB RAMP LOCATIONS AND EXISTING GUTTERS.
 - DEPRESS ALL RAISED ISLAND NOSES ON NEW CONSTRUCTION, SEE CITY OF EDMONTON STD DRAWING No. 5610, TYP.
 - CURB RAMP AS PER DRAWING NUMBER 4.2 OF THE CITY OF ST. ALBERT ENGINEERING STANDARD DRAWINGS.
 - ALL LINE MARKINGS ARE TO BE PLASTIC INLAY.

UTILITY LOCATES

NO RESPONSIBILITY IS IMPLIED OR ASSUMED BY THE ENGINEER/LANDSCAPE ARCHITECT AS TO THE LOCATION AND ELEVATION OF ANY UTILITY. THE CONTRACTOR IS RESPONSIBLE FOR DETERMINING THE EXISTENCE AND LOCATION OF ALL UTILITIES THAT MAY BE IMPACTED AND MUST CONTACT THE VARIOUS UTILITY COMPANIES FOR THIS SITE PRIOR TO COMMENCEMENT OF ANY OPERATIONS. PROVIDE ENGINEER/LANDSCAPE ARCHITECT WITH COPY OF ALL LOCATE REPORTS.

THIS DRAWING AND DESIGN IS THE PROPERTY OF McELHANNEY AND SHALL NOT BE USED, REUSED OR REPRODUCED WITHOUT THE CONSENT OF McELHANNEY. McELHANNEY WILL NOT BE HELD RESPONSIBLE FOR THE IMPROPER OR UNAUTHORIZED USE OF THIS DRAWING AND DESIGN.

THIS DRAWING AND DESIGN HAS BEEN PREPARED FOR THE CLIENT IDENTIFIED, TO MEET THE STANDARDS AND REQUIREMENTS OF THE APPLICABLE PUBLIC AGENCIES AT THE TIME OF PREPARATION. McELHANNEY, ITS EMPLOYEES, SUBCONSULTANTS AND AGENTS WILL NOT BE LIABLE FOR ANY LOSSES OR OTHER CONSEQUENCES RESULTING FROM THE USE OR RELIANCE UPON, OR ANY CHANGES MADE TO, THIS DRAWING, BY ANY THIRD PARTY, INCLUDING CONTRACTORS, SUPPLIERS, CONSULTANTS AND STAKEHOLDERS, OR THEIR EMPLOYEES OR AGENTS, WITHOUT McELHANNEY'S PRIOR WRITTEN CONSENT.

INFORMATION ON EXISTING UNDERGROUND FACILITIES MAY NOT BE COMPLETE OR ACCURATE. McELHANNEY, ITS EMPLOYEES AND DIRECTORS ARE NOT RESPONSIBLE FOR THE LOCATION OF ANY UNDERGROUND CONDUITS, PIPES, CABLES OR OTHER FACILITIES WHETHER SHOWN OR OMITTED FROM THIS PLAN. PRIOR TO CONSTRUCTION, CONTRACTOR SHALL EXPOSE LOCATIONS OF ALL EXISTING FACILITIES BY HAND DIGGING OR HYDROVAC AND ADVISE THE ENGINEER OF POTENTIAL CONFLICTS.

PRELIMINARY/
FOR DISCUSSION
NOT FOR CONSTRUCTION

REV	DATE	DESIGN	DRAWN	DESCRIPTION
C	2022OCT31	A. HEATH	B. CRAWFORD	ISSUED FOR 60% FINAL
B	2022AUG31	A. HEATH	D. WHELAN	ISSUED FOR 60% PRELIM
A	2022JUL21	A. HEATH	D. WHELAN	ISSUED FOR 60% REVIEW

CITY OF ST. ALBERT
VILLENEUVE ROAD
ROAD WIDENING
PHASE 2
20223318-02
SCALE: AS SHOWN



CIVIL
NEW CONSTRUCTION
VILLENEUVE ROAD AND HOGAN ROAD INTERSECTION

DRAWING	REVISION	SHEET
3318-02-C-114	C	8

