


OVERALL TRAIL CONNECTION PLAN

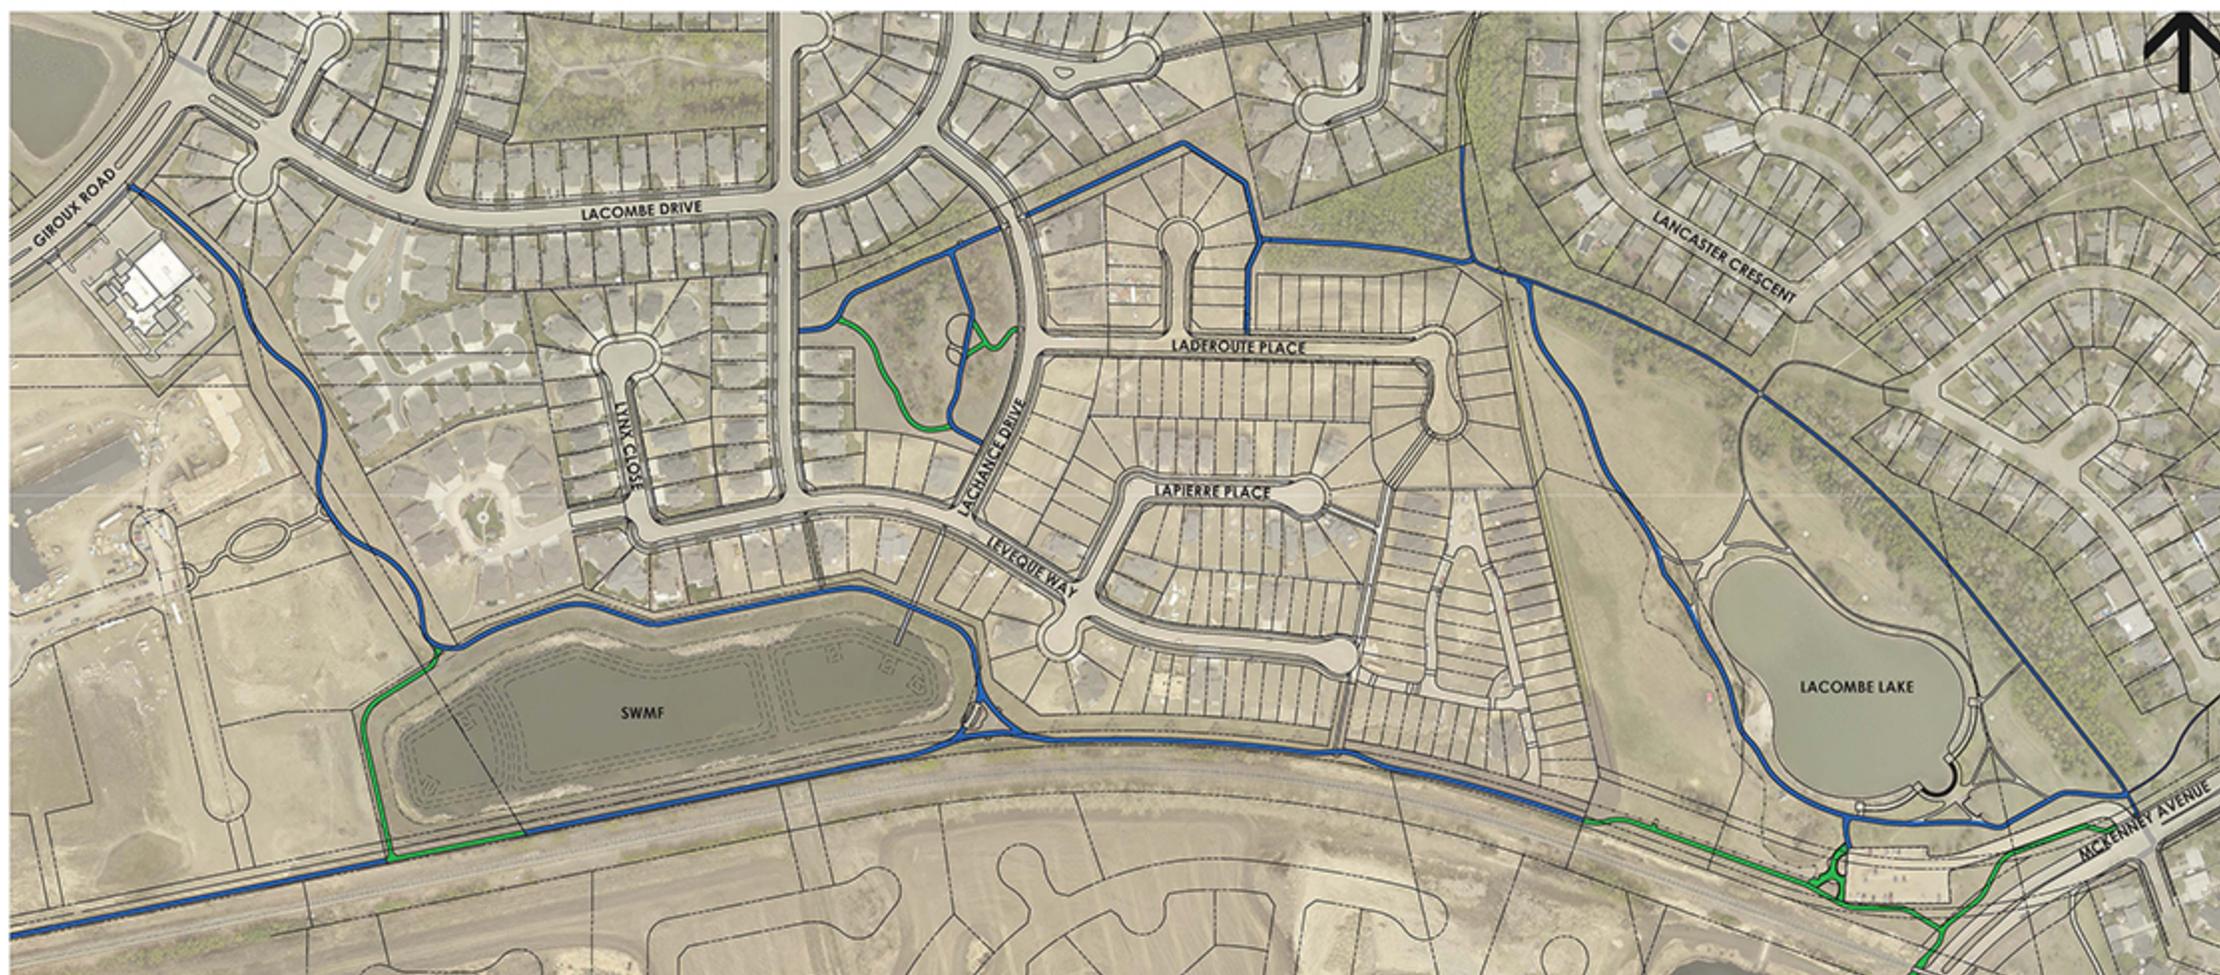


LEGEND

-  Existing 3.0 m Multi-use Trail
-  New 3.0 m Multi-use Trail




STORM WATER MANAGEMENT FACILITY (SWMF)

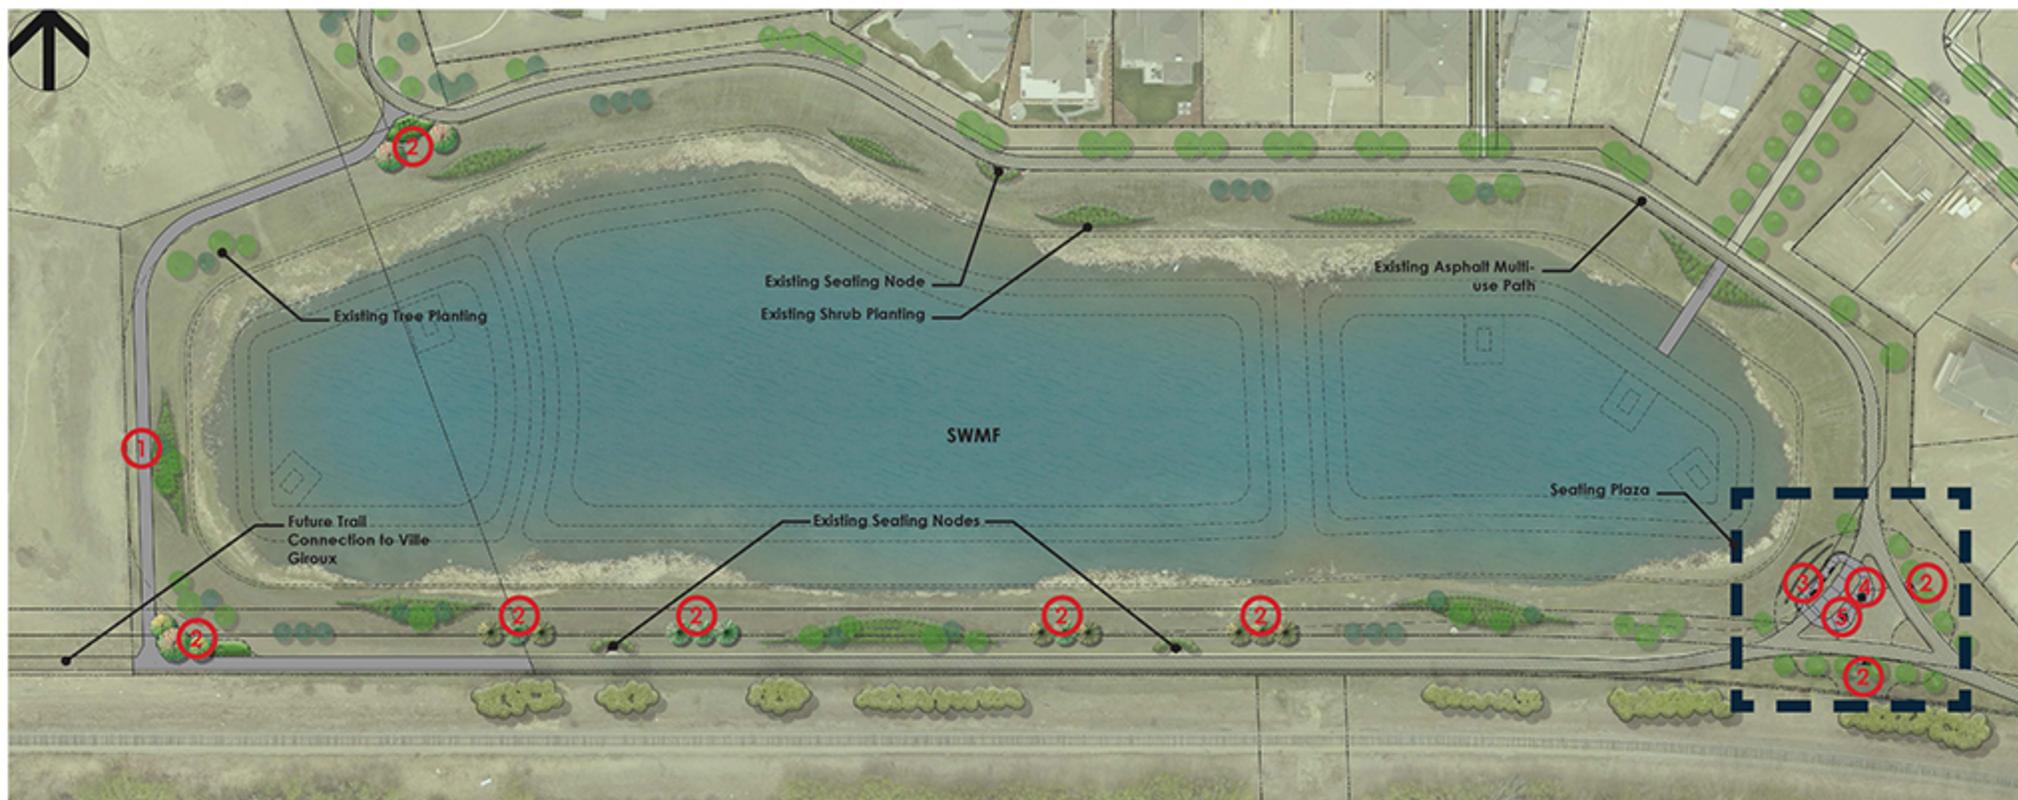

STORM WATER MANAGEMENT FACILITY (SWMF) MAIN FEATURES

- ① 3.0 m Multi-use Trail
- ② Enhanced Tree & Shrub Planting
- ③ Lookout Area
- ④ New Seating Area
- ⑤ Site Furnishings

SWMF SEATING PLAZA

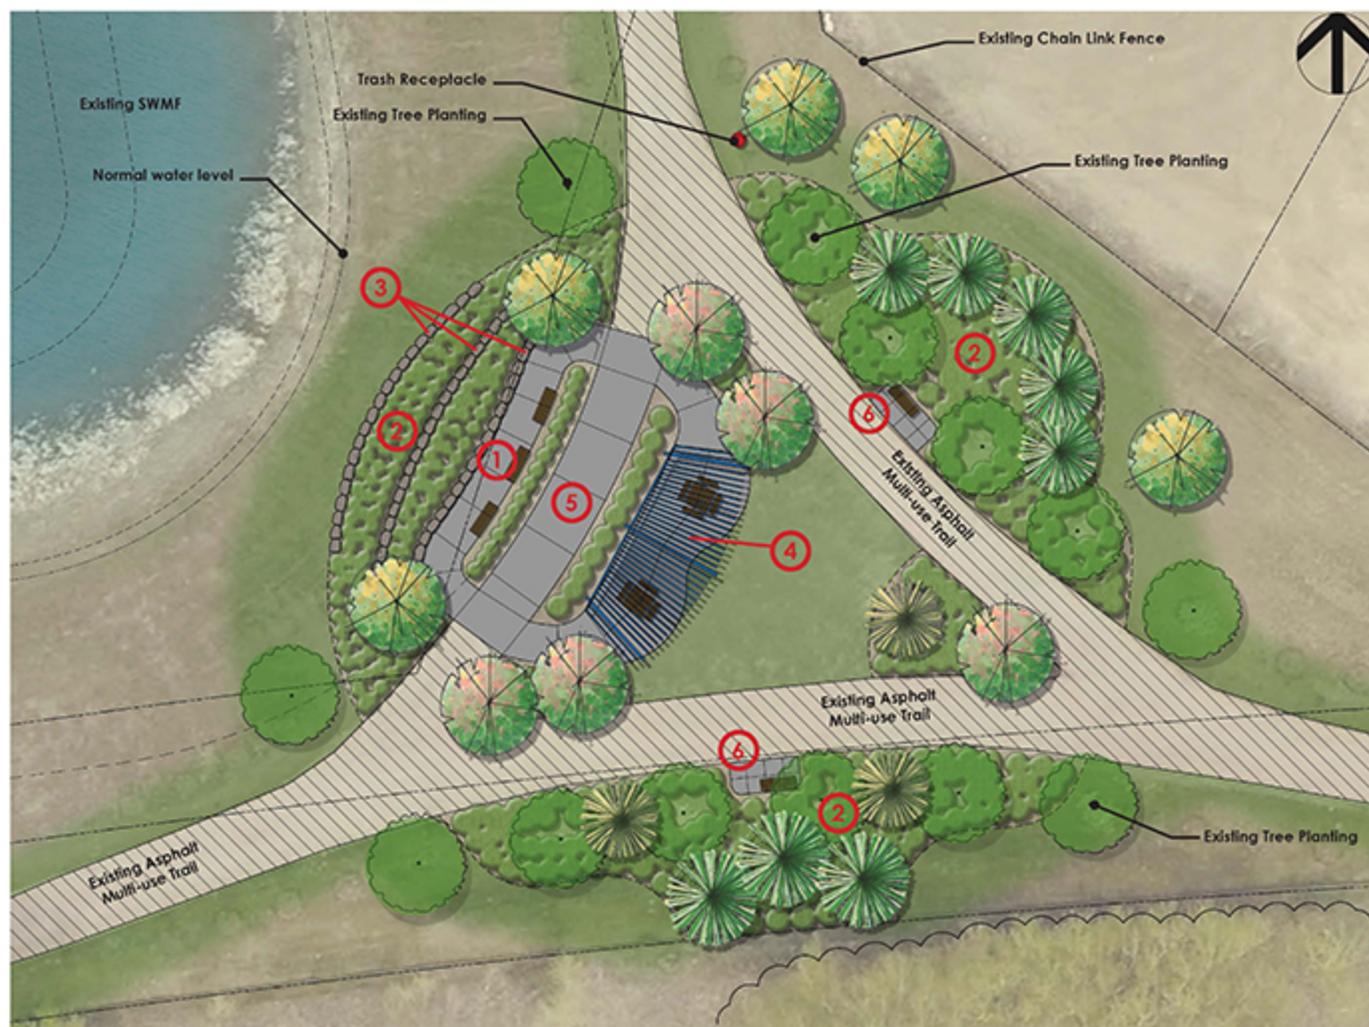

SWMF FITNESS PLAZA MAIN FEATURES

- ① SWMF Lookout Area
- ② Enhanced Tree & Shrub Planting
- ③ Rock Terrace
- ④ Seating Area with Shade Structure and Picnic Tables
- ⑤ New Concrete Paving
- ⑥ Seating Areas



LACHANCE PARK MAIN FEATURES

- ① 3.0m Wide Multi-use Trail
- ② Enhanced Gravel Trails
- ③ Enhanced Tree & Shrub Planting
- ④ Enhanced Naturalized Planting
- ⑤ Nature Themed Playground
- ⑥ Bench
- ⑦ Trash Receptacle


LINEAR TRAILS



LINEAR TRAILS MAIN FEATURES

- ① Seating Area Lookout Over Lacombe Lake Park
- ② Enhanced Naturalized Planting

LACOMBE LAKE PARK TAIL EXTENSION

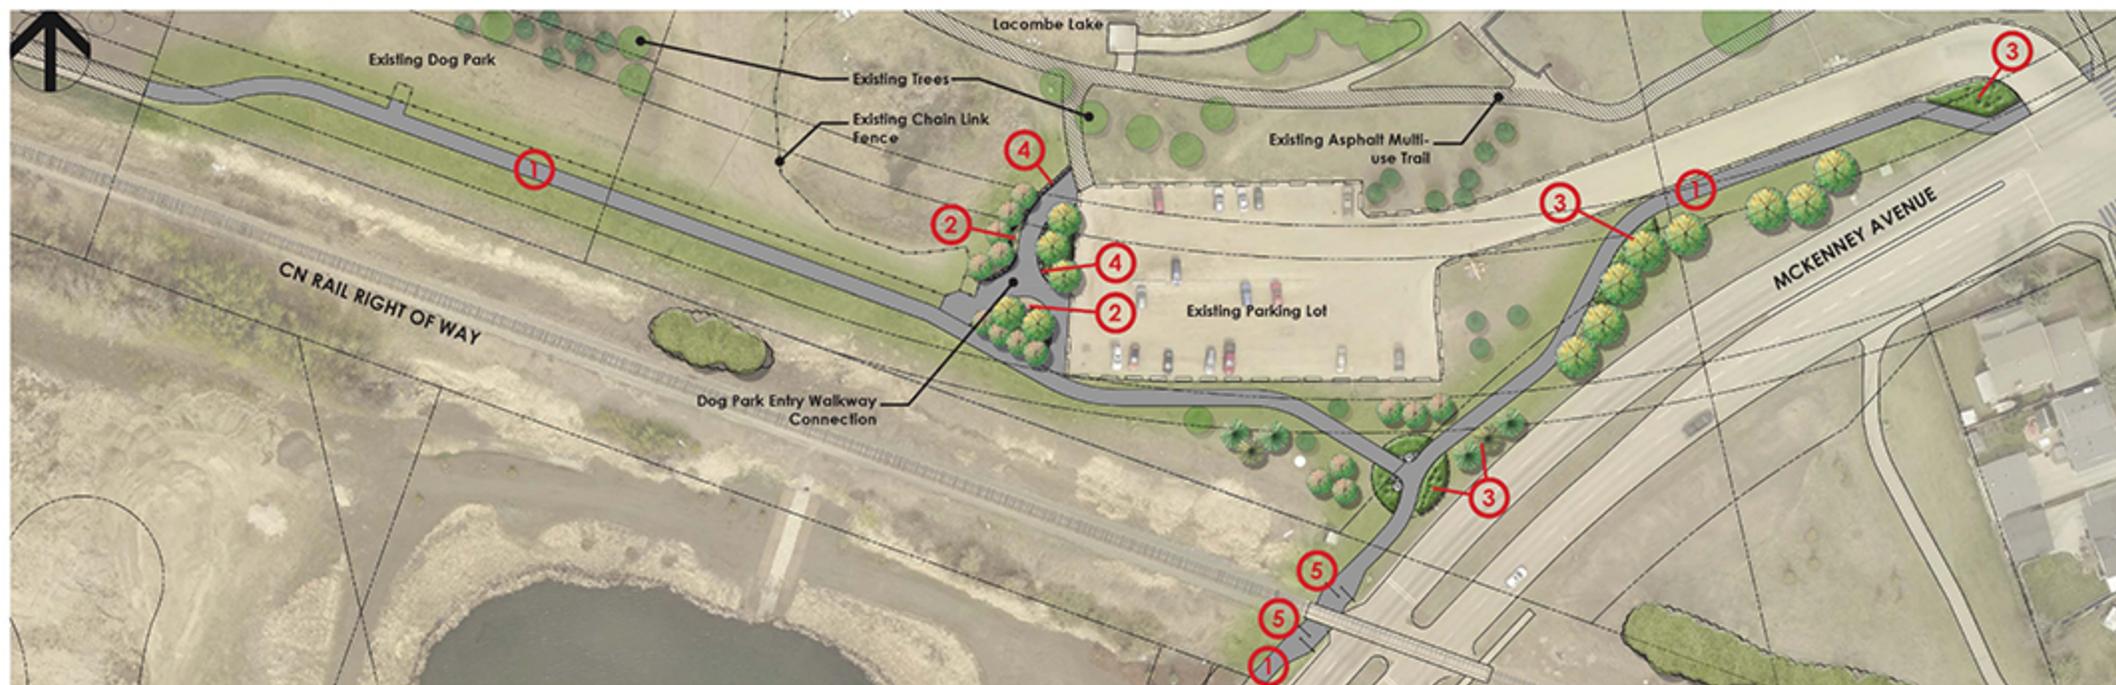

LACOMBE LAKE PARK MAIN FEATURES

- ① Multi-use Trail Extension
- ② New Seating Area
- ③ Enhanced Tree & Shrub Planting
- ④ Seating Boulders
- ⑤ Railway Safety Barriers

