


Project Number	Rev.
131-00520-01	1

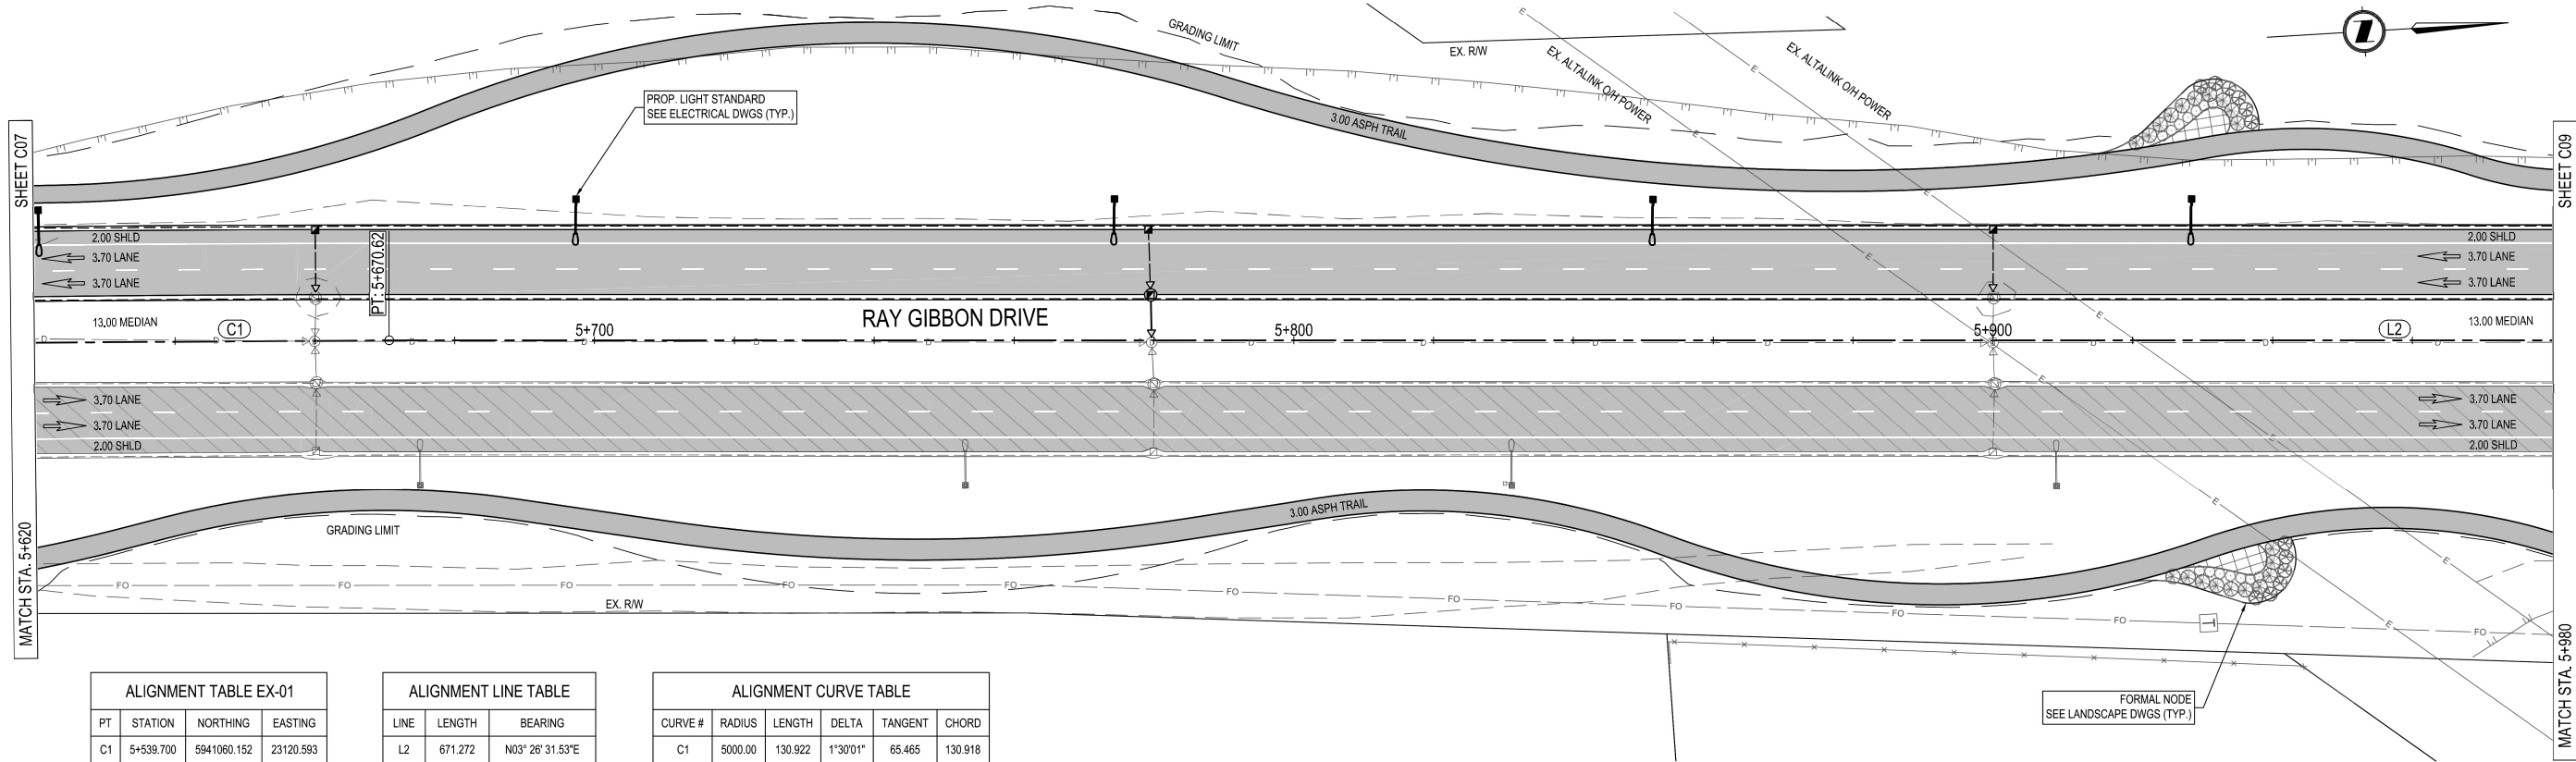

ALIGNMENT TABLE EX-01			
PT	STATION	NORTHING	EASTING
C1	5+539.700	5941060.152	23120.593
L2	5+670.622	5941190.926	23126.741
S1	6+341.894	5941860.987	23167.044


ALIGNMENT LINE TABLE		
LINE	LENGTH	BEARING
L2	671.272	N03° 26' 31.53"E

ALIGNMENT CURVE TABLE					
CURVE #	RADIUS	LENGTH	DELTA	TANGENT	CHORD
C1	5000.00	130.922	1°30'01"	65.465	130.918

FORMAL NODE
SEE LANDSCAPE DWGS (TYP.)

NOTES:
REFER TO E SERIES FOR STREET LIGHTING
REFER TO C31 FOR STORM

DESIGN SPEED: 90 km/hr
POSTED SPEED: 70 km/hr
DESIGN VEHICLE: WB-21

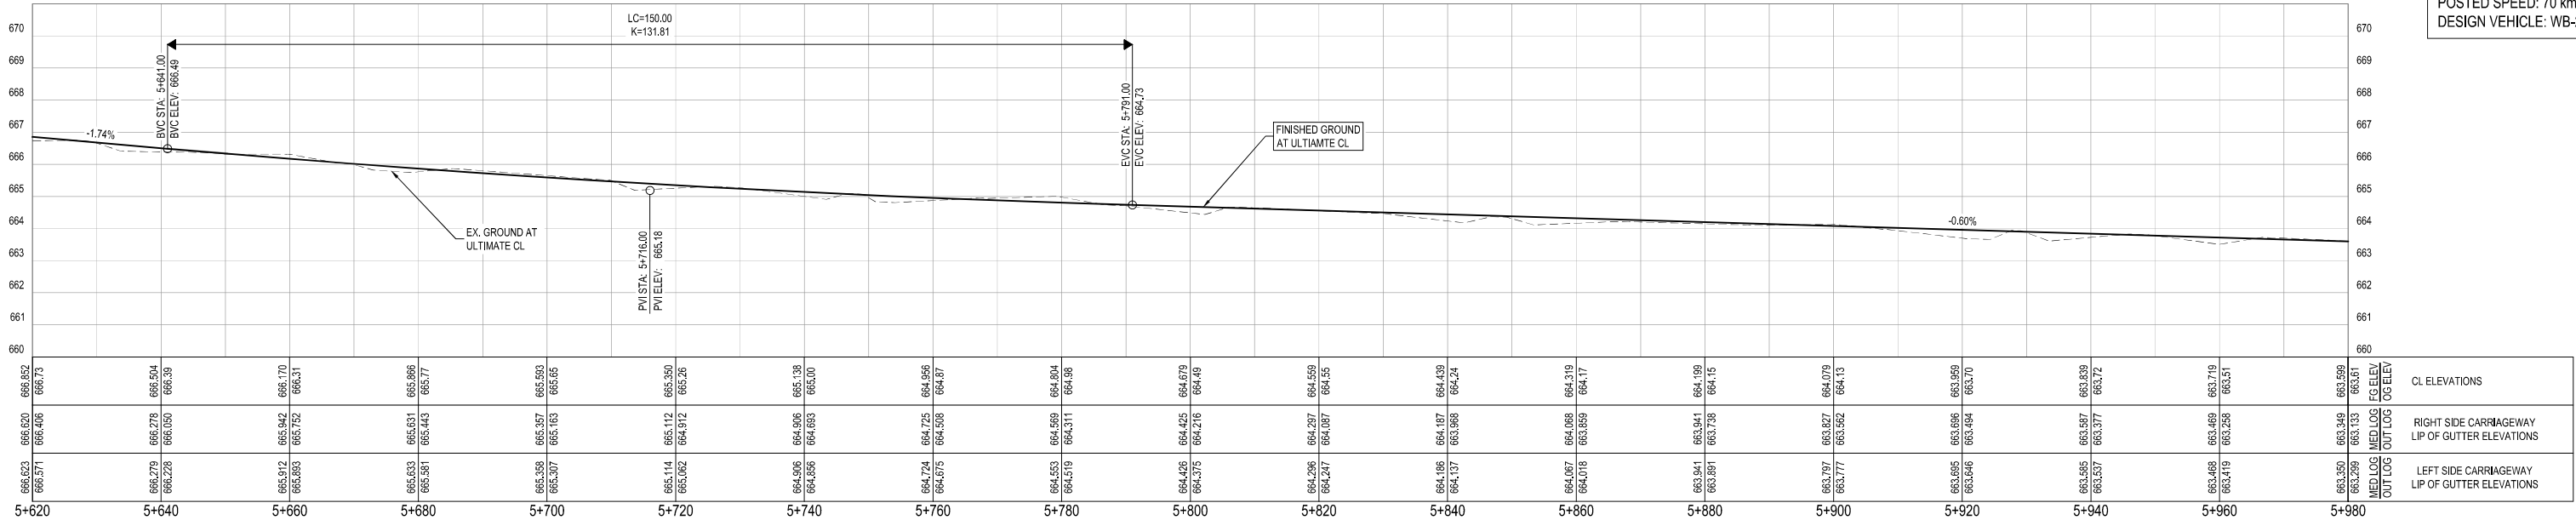

THIS DRAWING AND DESIGN IS THE PROPERTY OF McELHANNEY AND SHALL NOT BE USED, REUSED OR REPRODUCED WITHOUT THE CONSENT OF McELHANNEY. McELHANNEY WILL NOT BE HELD RESPONSIBLE FOR THE IMPROPER OR UNAUTHORIZED USE OF THIS DRAWING AND DESIGN.

THIS DRAWING AND DESIGN HAS BEEN PREPARED FOR THE CLIENT IDENTIFIED, TO MEET THE STANDARDS AND REQUIREMENTS OF THE APPLICABLE PUBLIC AGENCIES AT THE TIME OF PREPARATION. McELHANNEY, ITS EMPLOYEES, SUBCONSULTANTS AND AGENTS WILL NOT BE LIABLE FOR ANY LOSSES OR OTHER CONSEQUENCES RESULTING FROM THE USE OR RELIANCE UPON, OR ANY CHANGES MADE TO, THIS DRAWING, BY ANY THIRD PARTY, INCLUDING CONTRACTORS, SUPPLIERS, CONSULTANTS AND STAKEHOLDERS, OR THEIR EMPLOYEES OR AGENTS, WITHOUT McELHANNEY'S PRIOR WRITTEN CONSENT.

INFORMATION ON EXISTING UNDERGROUND FACILITIES MAY NOT BE COMPLETE OR ACCURATE. McELHANNEY, ITS EMPLOYEES AND DIRECTORS ARE NOT RESPONSIBLE NOR LIABLE FOR THE LOCATION OF ANY UNDERGROUND CONDUITS, PIPES, CABLES OR OTHER FACILITIES WHETHER SHOWN OR OMITTED FROM THIS PLAN. PRIOR TO CONSTRUCTION CONTRACTOR SHALL EXPOSE LOCATIONS OF ALL EXISTING FACILITIES BY HAND DIGGING OR HYDROVAC AND ADVISE THE ENGINEER OF POTENTIAL CONFLICTS.



ORIGINAL DWG SIZE: ANSI D (22" x 34")



Unit 201
13455 114 Avenue
Edmonton AB
Canada T5M 2E2
Tel 780 809 3200



Permit



Approved Sealed

CITY OF ST. ALBERT
5 ST. ANNE STREET
**RAY GIBBON DRIVE IMPROVEMENTS,
PHASE 1**
PLAN & PROFILE - RAY GIBBON DRIVE (2 OF 5)
STA. 5+620 TO STA. 5+980
ST. ALBERT, ALBERTA

Drawing No.


C08

Project Number
2131-00520-01

Rev.
1


ALIGNMENT TABLE EX-01			
PT	STATION	NORTHING	EASTING
L2	5+670.622	5941190.926	23126.741
S1	6+341.894	5941860.987	23167.044

ALIGNMENT LINE TABLE		
LINE	LENGTH	BEARING
L2	671.272	N03° 26' 31.53"E

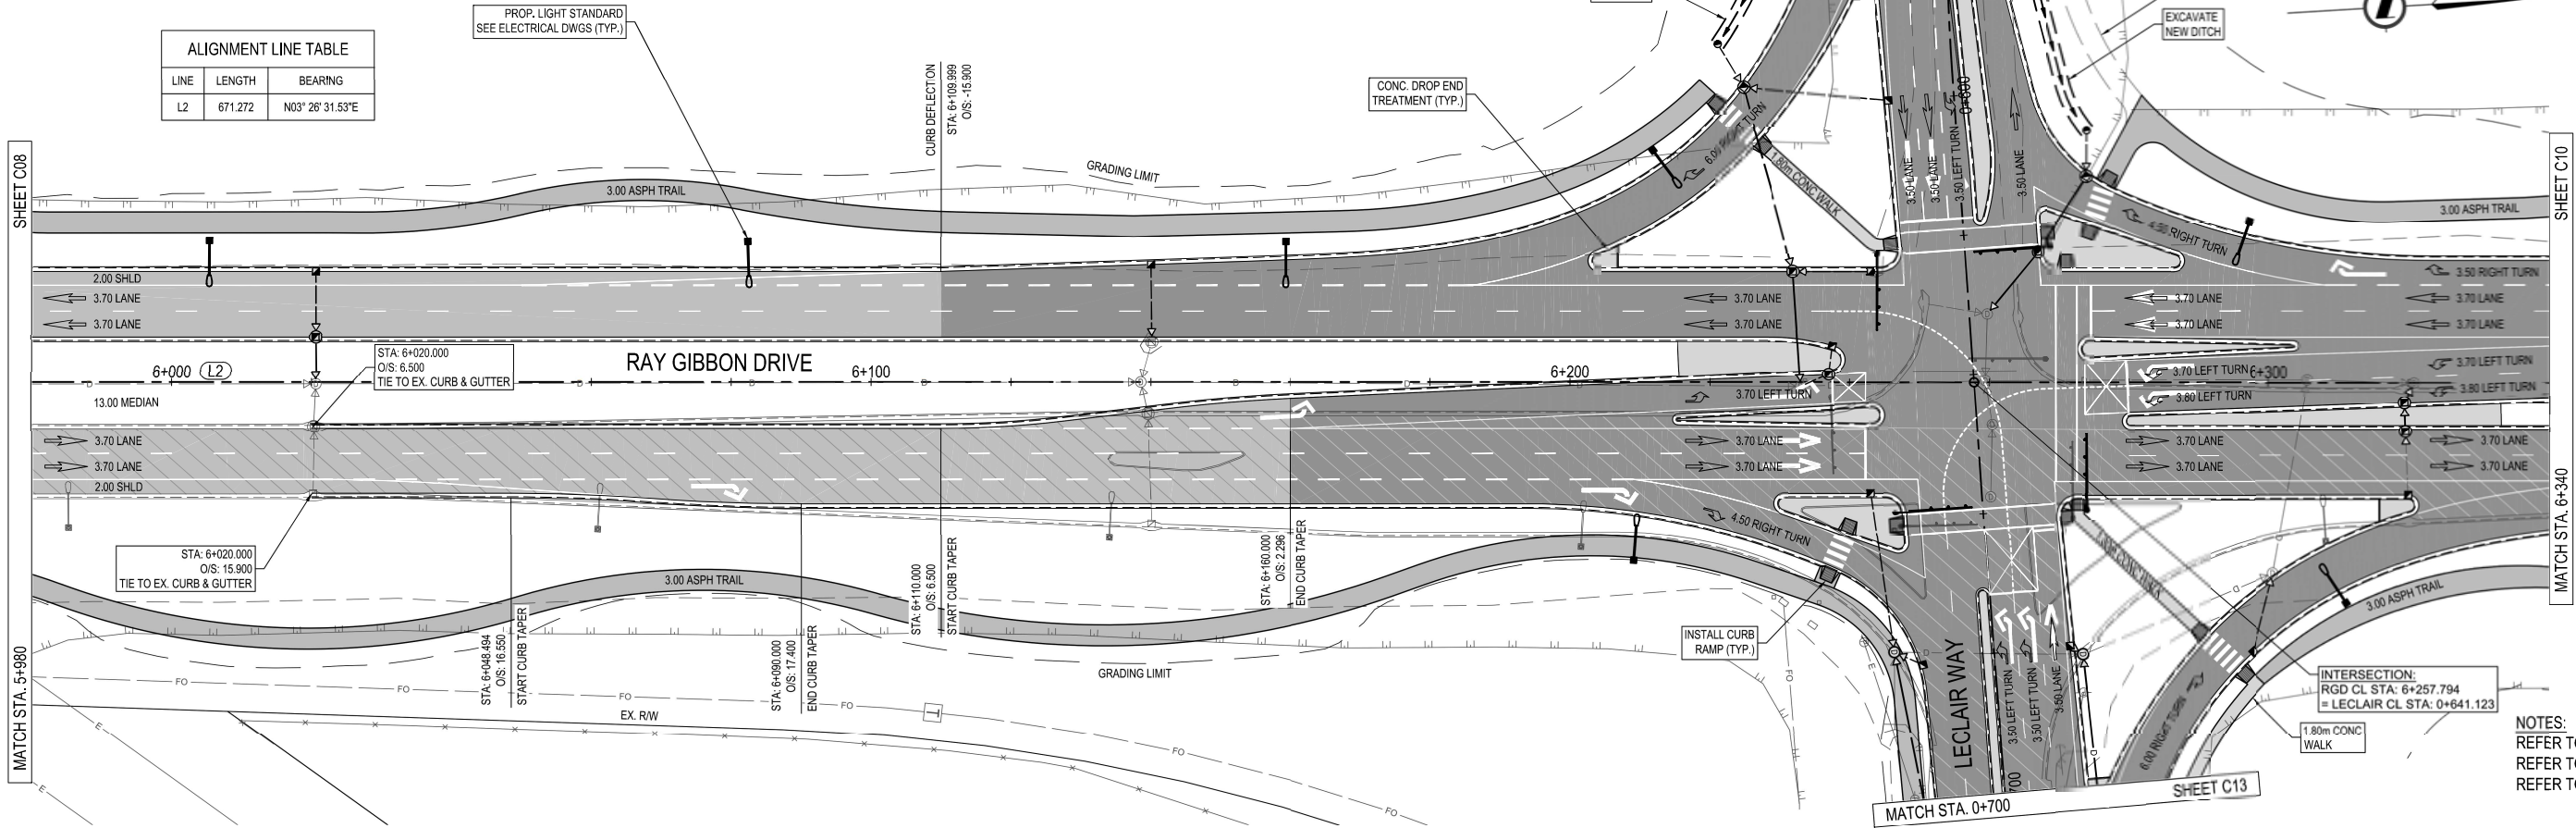

NOTES:
REFER TO E SERIES FOR STREET LIGHTING
REFER TO C32 FOR STORM
REFER TO C19 FOR CURVE DATA

DESIGN SPEED: 90 km/hr
POSTED SPEED: 70 km/hr
DESIGN VEHICLE: WB-21

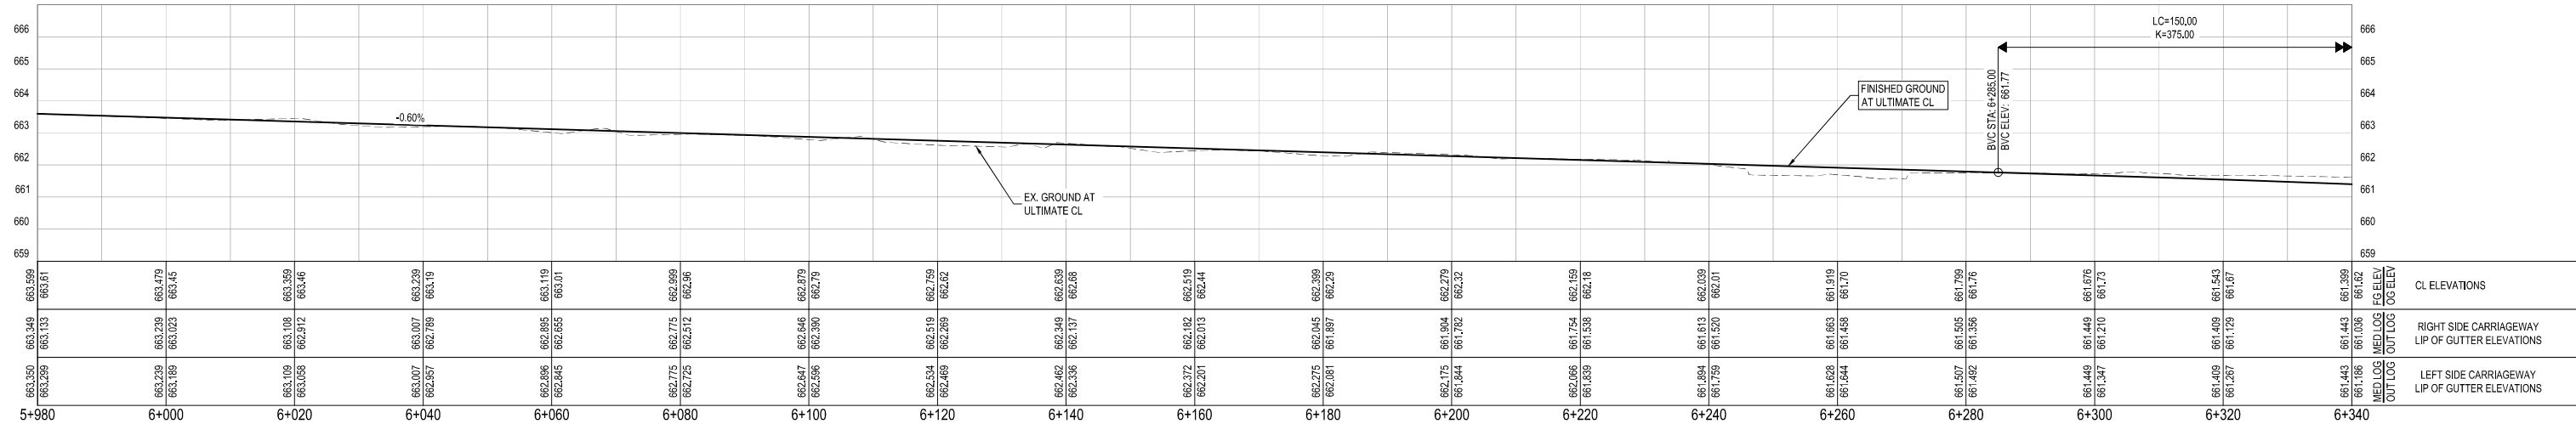


Rev	Date	Description	Drawn	Design	App'd
1	2020-05-27	ISSUED FOR CONSTRUCTION	MT	DL	AH
0	2020-02-25	ISSUED FOR TENDER	MT	DL	AH

THIS DRAWING AND DESIGN IS THE PROPERTY OF McELHANNEY AND SHALL NOT BE USED, REUSED OR REPRODUCED WITHOUT THE CONSENT OF McELHANNEY. McELHANNEY WILL NOT BE HELD RESPONSIBLE FOR THE IMPROPER OR UNAUTHORIZED USE OF THIS DRAWING AND DESIGN.

THIS DRAWING AND DESIGN HAS BEEN PREPARED FOR THE CLIENT IDENTIFIED, TO MEET THE STANDARDS AND REQUIREMENTS OF THE APPLICABLE PUBLIC AGENCIES AT THE TIME OF PREPARATION. McELHANNEY, ITS EMPLOYEES, SUBCONSULTANTS AND AGENTS WILL NOT BE LIABLE FOR ANY LOSSES OR OTHER CONSEQUENCES RESULTING FROM THE USE OR RELIANCE UPON, OR ANY CHANGES MADE TO, THIS DRAWING, BY ANY THIRD PARTY, INCLUDING CONTRACTORS, SUPPLIERS, CONSULTANTS AND STAKEHOLDERS, OR THEIR EMPLOYEES OR AGENTS, WITHOUT McELHANNEY'S PRIOR WRITTEN CONSENT.

INFORMATION ON EXISTING UNDERGROUND FACILITIES MAY NOT BE COMPLETE OR ACCURATE. McELHANNEY, ITS EMPLOYEES AND DIRECTORS ARE NOT RESPONSIBLE NOR LIABLE FOR THE LOCATION OF ANY UNDERGROUND CONDUITS, PIPES, CABLES OR OTHER FACILITIES WHETHER SHOWN OR OMITTED FROM THIS PLAN. PRIOR TO CONSTRUCTION CONTRACTOR SHALL EXPOSE LOCATIONS OF ALL EXISTING FACILITIES BY HAND DIGGING OR HYDROVAC AND ADVISE THE ENGINEER OF POTENTIAL CONFLICTS.

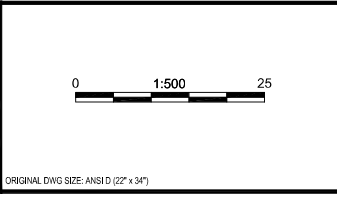

**McElhanney**

Unit 201
13455 114 Avenue
Edmonton AB
Canada T5M 2E2
Tel 780 809 3200

PERMIT TO PRACTICE
McELHANNEY LTD.
Signature: [Signature]
Date: 27 May 2020
PERMIT NUMBER: P 6383
The Association of Professional Engineers and Geoscientists of Alberta

Permit


May 27, 2020


Approved Sealed

CITY OF ST. ALBERT
5 ST. ANNE STREET
RAY GIBBON DRIVE IMPROVEMENTS, PHASE 1
PLAN & PROFILE - RAY GIBBON DRIVE (3 OF 5)
STA. 5+980 TO STA. 6+340
ST. ALBERT, ALBERTA

Drawing No.
C09

Project Number
2131-00520-01

Rev.
1

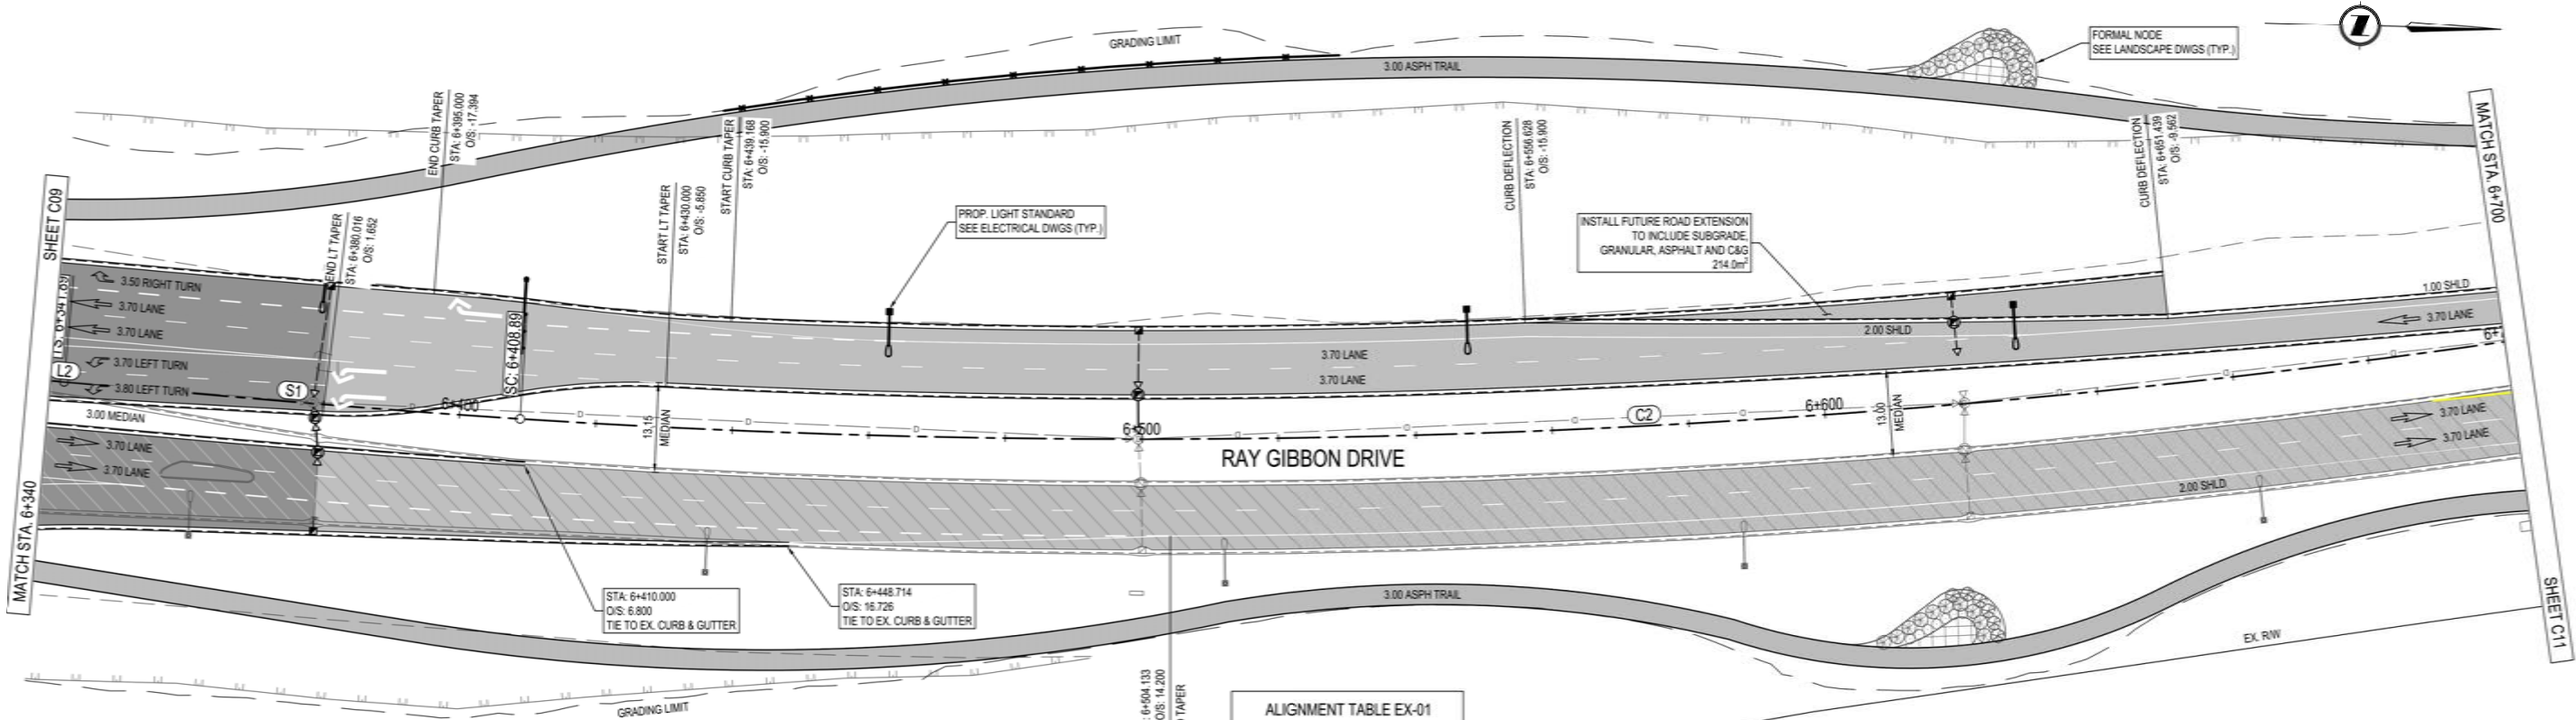


ALIGNMENT TABLE EX-01			
PT	STATION	NORTHING	EASTING
L2	5+670.622	5941190.926	23126.741
S1	6+341.894	5941860.987	23167.044
C2	6+408.894	5941927.894	23170.533

ALIGNMENT LINE TABLE		
LINE	LENGTH	BEARING
L2	671.272	N03° 26' 31.53"E

ALIGNMENT CURVE TABLE				
CURVE #	RADIUS	LENGTH	DELTA	TANGENT
C2	1400.00	1116.525	45°41'40"	589.864

ALIGNMENT SPIRAL TABLE				
SPIRAL	LENGTH	A VALUE	SHORT TAN	LONG TAN
S1	67.000	306.268	22.335	44.668

NOTES:
REFER TO E SERIES FOR STREET LIGHTING
REFER TO C33 FOR STORM
REFER TO C19 FOR CURVE DATA

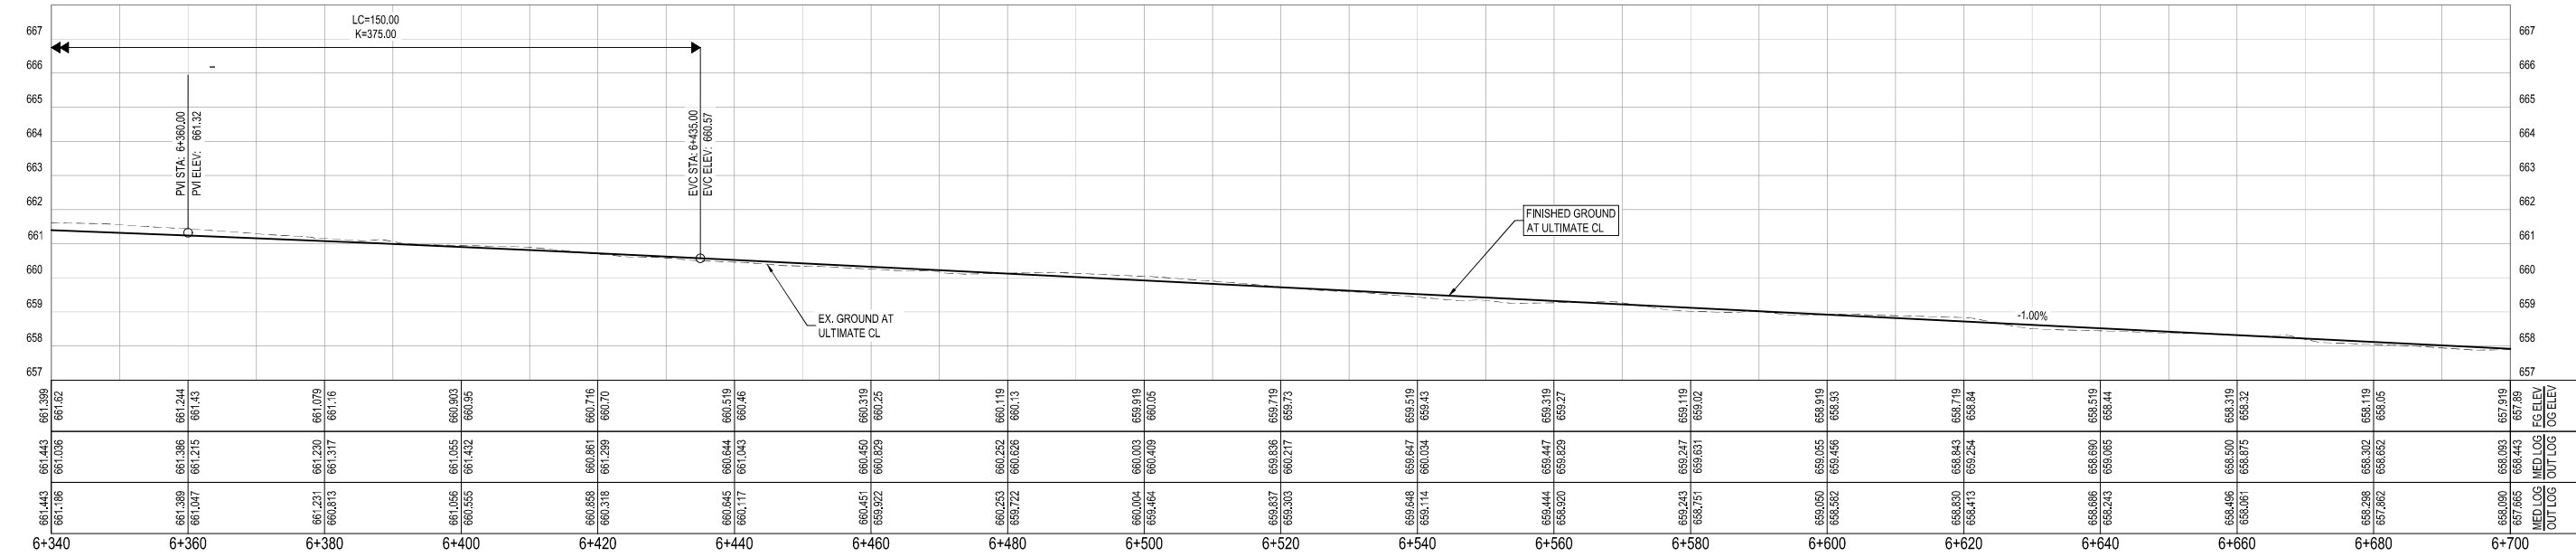


DESIGN SPEED: 90 km/hr
POSTED SPEED: 70 km/hr
DESIGN VEHICLE: WB-21

Rev	Date	Description	Drawn	Design	App'd
1	2020-05-27	ISSUED FOR CONSTRUCTION	MT	DL	AH
0	2020-02-25	ISSUED FOR TENDER	MT	DL	AH

THIS DRAWING AND DESIGN IS THE PROPERTY OF McELHANNEY AND SHALL NOT BE USED, REUSED OR REPRODUCED WITHOUT THE CONSENT OF McELHANNEY. McELHANNEY WILL NOT BE HELD RESPONSIBLE FOR THE IMPROPER OR UNAUTHORIZED USE OF THIS DRAWING AND DESIGN.

THIS DRAWING AND DESIGN HAS BEEN PREPARED FOR THE CLIENT IDENTIFIED, TO MEET THE STANDARDS AND REQUIREMENTS OF THE APPLICABLE PUBLIC AGENCIES AT THE TIME OF PREPARATION. McELHANNEY, ITS EMPLOYEES, SUBCONSULTANTS AND AGENTS WILL NOT BE LIABLE FOR ANY LOSSES OR OTHER CONSEQUENCES RESULTING FROM THE USE OR RELIANCE UPON, OR ANY CHANGES MADE TO, THIS DRAWING, BY ANY THIRD PARTY, INCLUDING CONTRACTORS, SUPPLIERS, CONSULTANTS AND STAKEHOLDERS, OR THEIR EMPLOYEES OR AGENTS, WITHOUT McELHANNEY'S PRIOR WRITTEN CONSENT.

INFORMATION ON EXISTING UNDERGROUND FACILITIES MAY NOT BE COMPLETE OR ACCURATE. McELHANNEY, ITS EMPLOYEES AND DIRECTORS ARE NOT RESPONSIBLE NOR LIABLE FOR THE LOCATION OF ANY UNDERGROUND CONDUITS, PIPES, CABLES OR OTHER FACILITIES WHETHER SHOWN OR OMITTED FROM THIS PLAN. PRIOR TO CONSTRUCTION CONTRACTOR SHALL EXPOSE LOCATIONS OF ALL EXISTING FACILITIES BY HAND DIGGING OR HYDROVAC AND ADVISE THE ENGINEER OF POTENTIAL CONFLICTS.

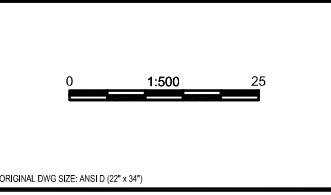

Unit 201
13455 114 Avenue
Edmonton AB
Canada T5M 2E2
Tel 780 809 3200

PERMIT TO PRACTICE
McELHANNEY LTD.

Signature: *[Signature]*
Date: 27 May 2020

PERMIT NUMBER: P 6383
The Association of Professional Engineers and Geoscientists of Alberta

Permit

Approved Sealed

CITY OF ST. ALBERT
5 ST. ANNE STREET

RAY GIBBON DRIVE IMPROVEMENTS,
PHASE 1

PLAN & PROFILE - RAY GIBBON DRIVE (4 OF 5)

STA. 6+340 TO STA. 6+700
ST. ALBERT, ALBERTA

Drawing No.


C10

Project Number


2131-00520-01

Rev.



1

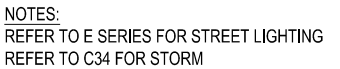

ALIGNMENT CURVE TABLE					
CURVE #	RADIUS	LENGTH	DELTA	TANGENT	CHORD
C2	1400.00	1116.525	45°41'40"	589.864	1087.170

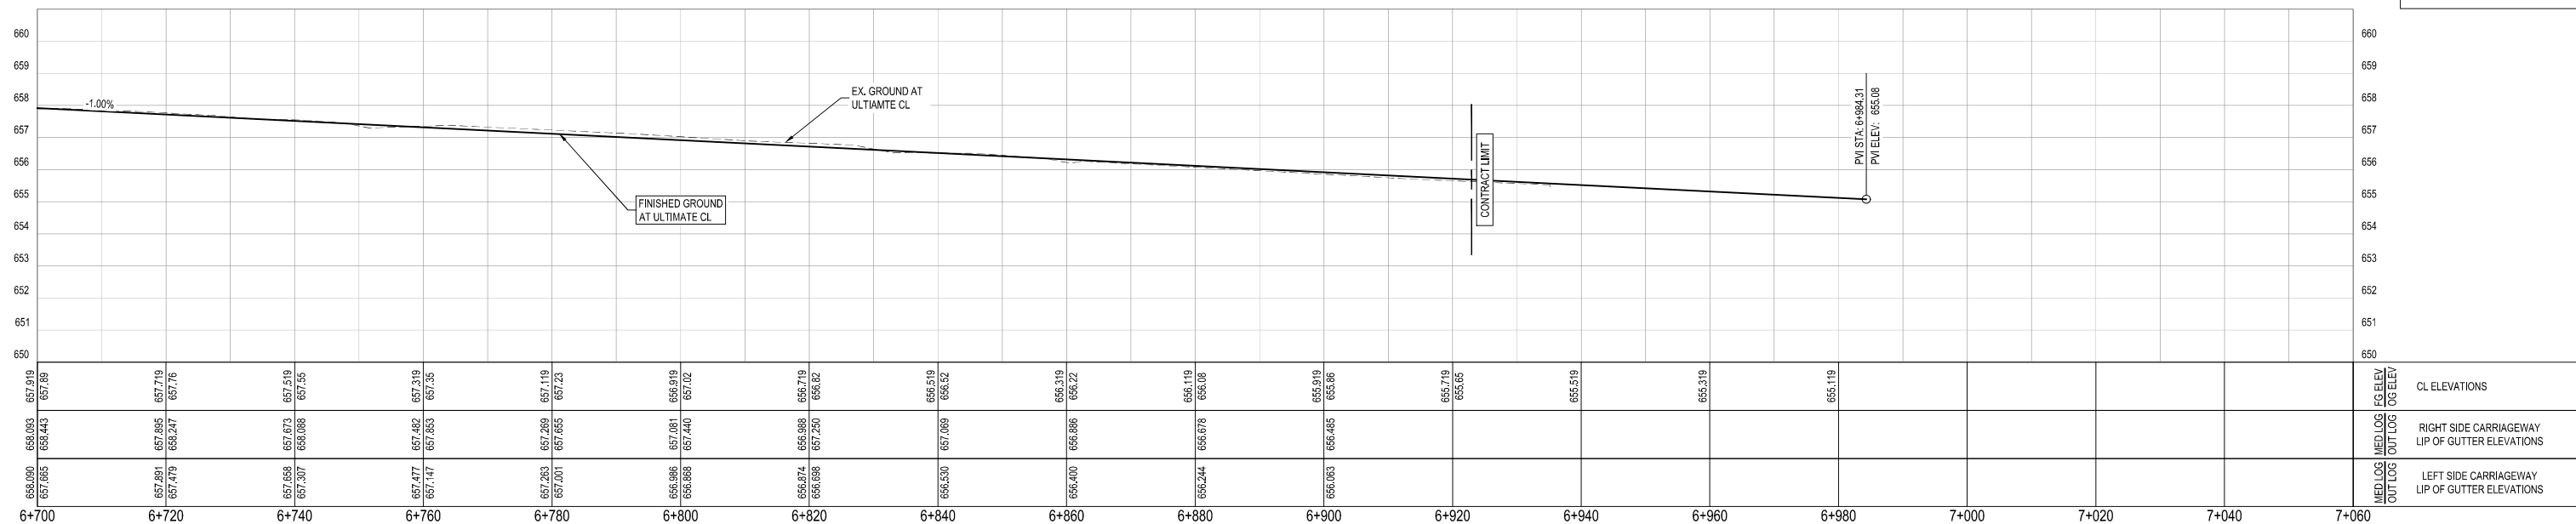


										This drawing and design is the property of McElhanney and shall not be used, reused or reproduced without the consent of McELHANNEY. McELHANNEY will NOT BE HELD RESPONSIBLE FOR THE IMPROPER OR UNAUTHORIZED USE OF THIS DRAWING AND DESIGN.
										This drawing and design has been prepared for the client identified, TO MEET THE STANDARDS AND REQUIREMENTS OF THE APPLICABLE PUBLIC AGENCIES AT THE TIME OF PREPARATION. McELHANNEY, ITS EMPLOYEES, SUBCONSULTANTS AND AGENTS WILL NOT BE LIABLE FOR ANY LOSSES OR OTHER CONSEQUENCES RESULTING FROM THE USE OR RELIANCE UPON, OR ANY CHANGES MADE TO, THIS DRAWING BY ANY THIRD PARTY, INCLUDING CONTRACTORS, SUPPLIERS, CONSULTANTS AND STAKEHOLDERS, OR THEIR EMPLOYEES OR AGENTS, WITHOUT McELHANNEY'S PRIOR WRITTEN CONSENT.
1	2020-05-27	ISSUED FOR CONSTRUCTION					MT	Dl	AH	INFORMATION ON EXISTING UNDERGROUND FACILITIES MAY NOT BE COMPLETE OR ACCURATE. McELHANNEY, ITS EMPLOYEES AND DIRECTORS ARE NOT RESPONSIBLE NOR LIABILE FOR THE LOCATION OF ANY UNDERGROUND CONDITIONS, PIPES, Cables, OR OTHER FACILITIES WHETHER SHOWN OR OMITTED FROM THIS PLAN. PRIOR TO CONSTRUCTION CONTRACTOR SHALL VERIFY ALL INFORMATION PROVIDED BY THE LANDOWNER CONCERNING HYDRAVAC AND ADVISE THE ENGINEER OF POTENTIAL CONFLICTS.
Rev	Date	Description					Drawn	Design	App'd	
0	2020-02-25	ISSUED FOR TENDER					MT	Dl	AH	

  

Drawing No.


C11

Project Number	Rev
2131-00520-01	1

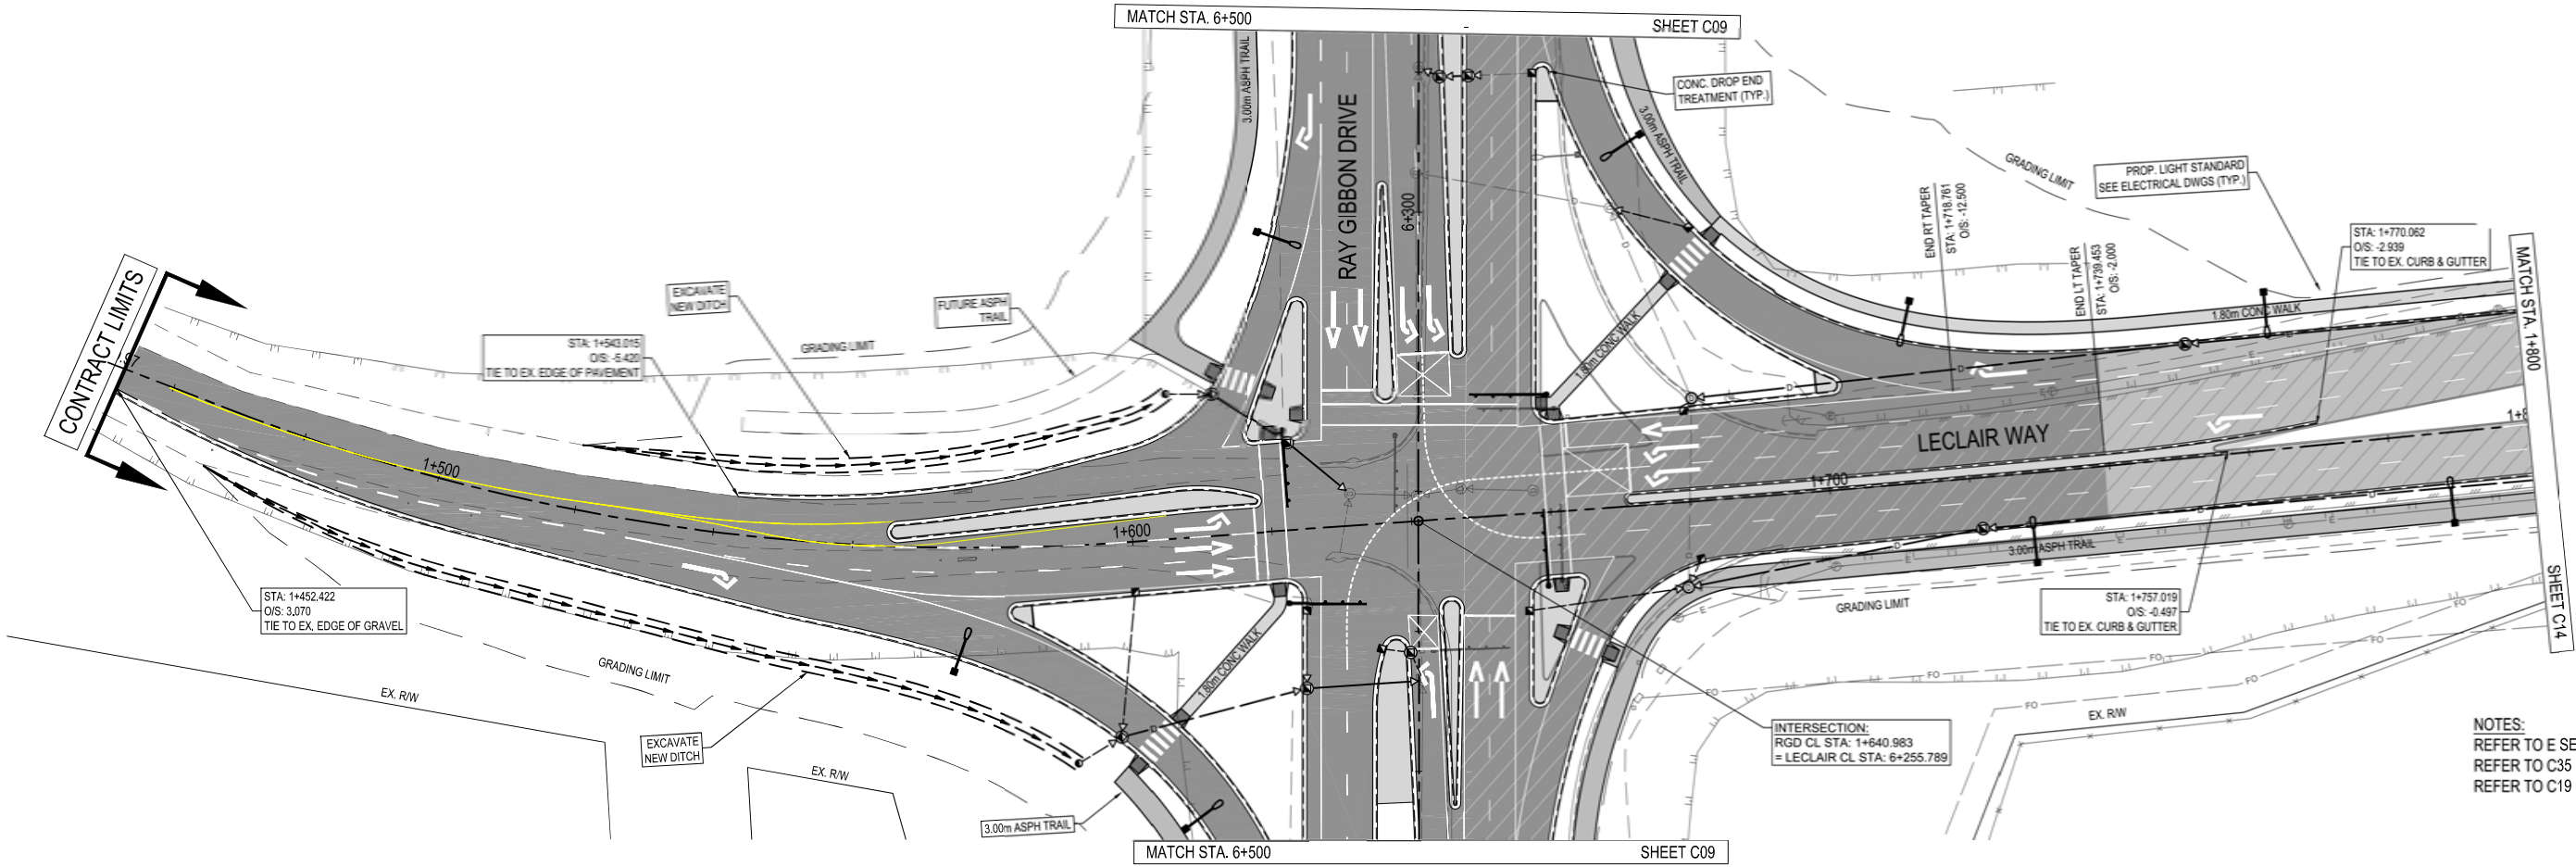

NOTES:
REFER TO E SERIES FOR STREET LIGHTING
REFER TO C35 FOR STORM
REFER TO C19 FOR CURVE DATA

DESIGN SPEED: 90 km/hr
POSTED SPEED: 70 km/hr
DESIGN VEHICLE: WB-21

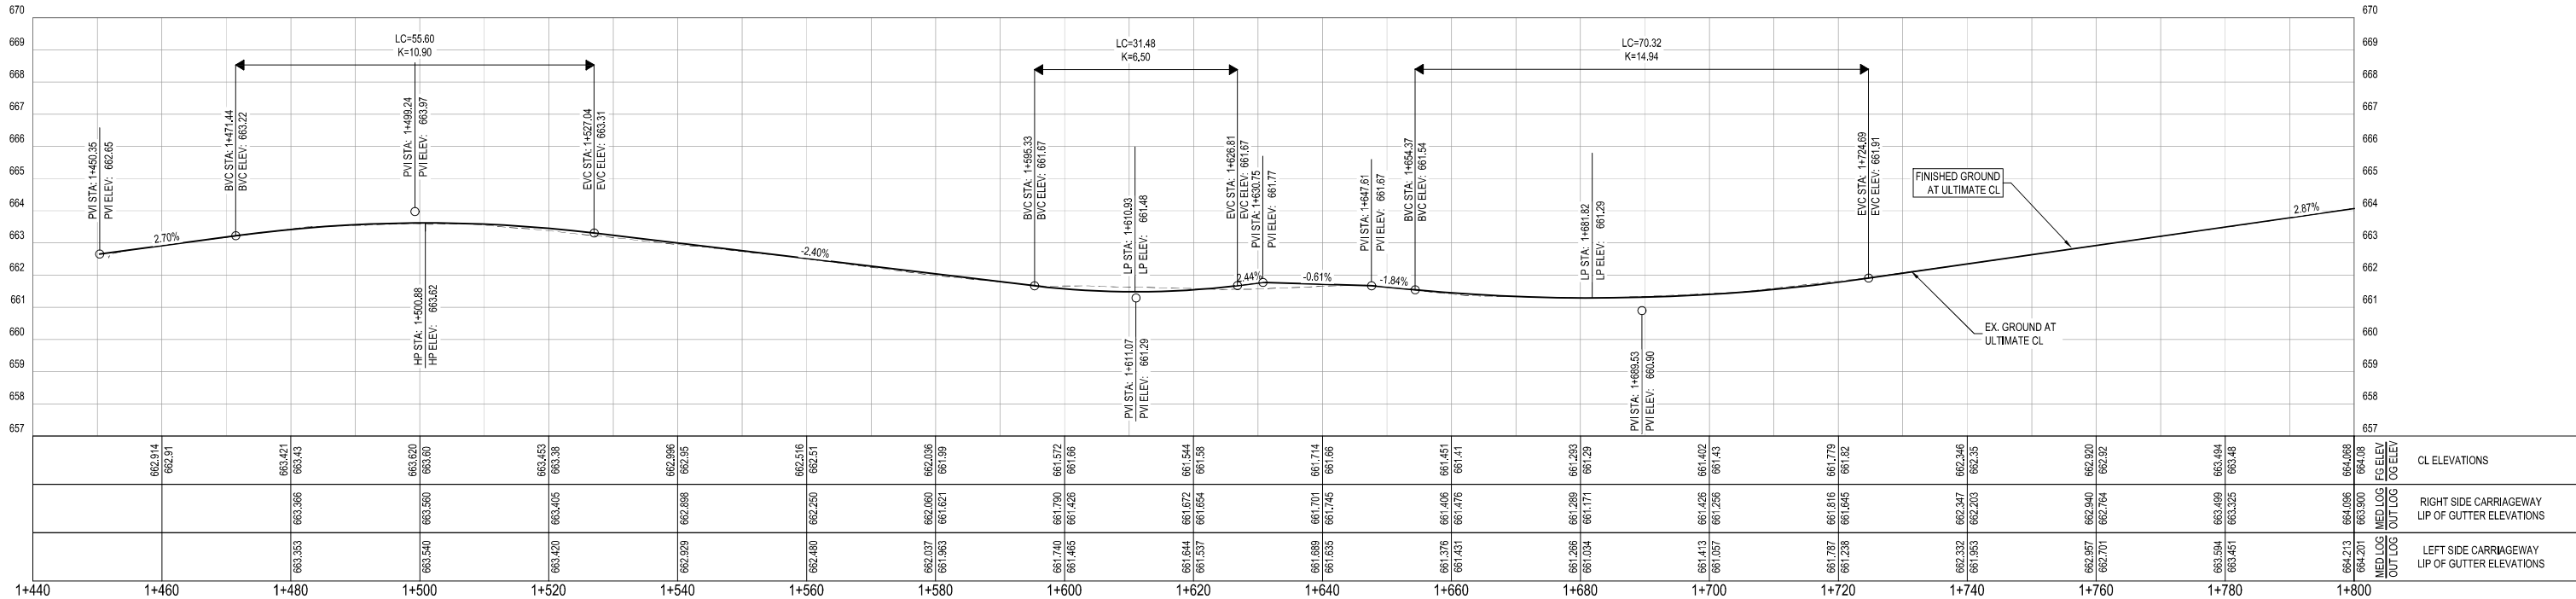

THIS DRAWING AND DESIGN IS THE PROPERTY OF McELHANNEY AND SHALL NOT BE USED, REUSED OR REPRODUCED WITHOUT THE CONSENT OF McELHANNEY. McELHANNEY WILL NOT BE HELD RESPONSIBLE FOR THE IMPROPER OR UNAUTHORIZED USE OF THIS DRAWING AND DESIGN.

THIS DRAWING AND DESIGN HAS BEEN PREPARED FOR THE CLIENT IDENTIFIED, TO MEET THE STANDARDS AND REQUIREMENTS OF THE APPLICABLE PUBLIC AGENCIES AT THE TIME OF PREPARATION. McELHANNEY, ITS EMPLOYEES, SUBCONSULTANTS AND AGENTS WILL NOT BE LIABLE FOR ANY LOSSES OR OTHER CONSEQUENCES RESULTING FROM THE USE OR RELIANCE UPON, OR ANY CHANGES MADE TO, THIS DRAWING, BY ANY THIRD PARTY, INCLUDING CONTRACTORS, SUPPLIERS, CONSULTANTS AND STAKEHOLDERS, OR THEIR EMPLOYEES OR AGENTS, WITHOUT McELHANNEY'S PRIOR WRITTEN CONSENT.

INFORMATION ON EXISTING UNDERGROUND FACILITIES MAY NOT BE COMPLETE OR ACCURATE. McELHANNEY, ITS EMPLOYEES AND DIRECTORS ARE NOT RESPONSIBLE NOR LIABLE FOR THE LOCATION OF ANY UNDERGROUND CONDUITS, PIPES, CABLES OR OTHER FACILITIES WHETHER SHOWN OR OMITTED FROM THIS PLAN. PRIOR TO CONSTRUCTION CONTRACTOR SHALL EXPOSE LOCATIONS OF ALL EXISTING FACILITIES BY HAND DIGGING OR HYDROVAC AND ADVISE THE ENGINEER OF POTENTIAL CONFLICTS.



Unit 201
13455 114 Avenue
Edmonton AB
Canada T5M 2E2
Tel 780 809 3200



Permit



Approved Sealed




CITY OF ST. ALBERT
5 ST. ANNE STREET
**RAY GIBBON DRIVE IMPROVEMENTS,
PHASE 1**
PLAN & PROFILE - LECLEAIR WAY (1 OF 2)
STA. 1+449.97 TO STA. 1+800
ST. ALBERT, ALBERTA

Drawing No.

C13

Project Number
2131-00520-01

Rev.
1

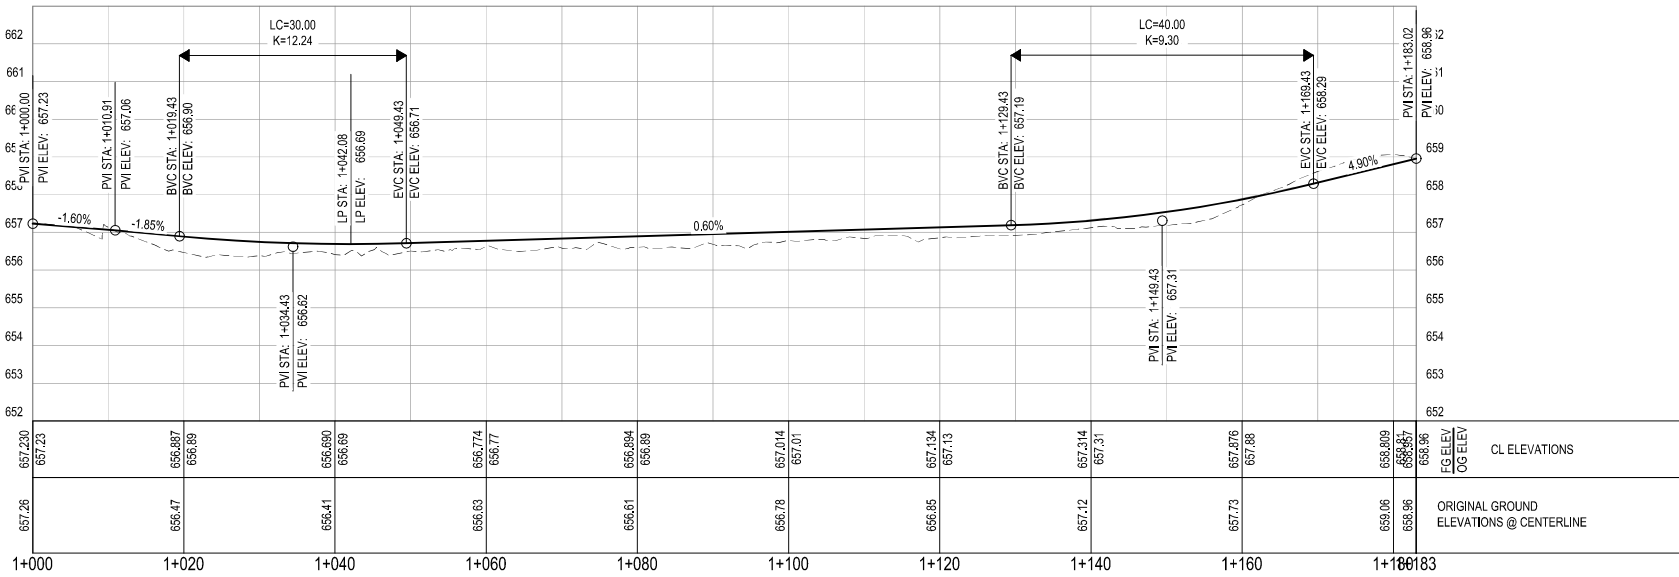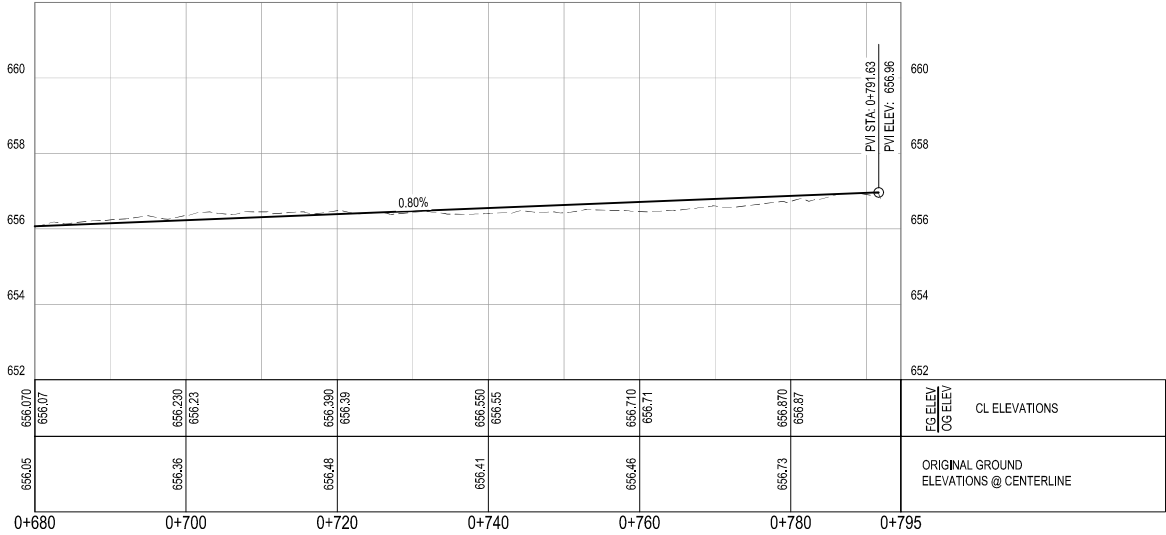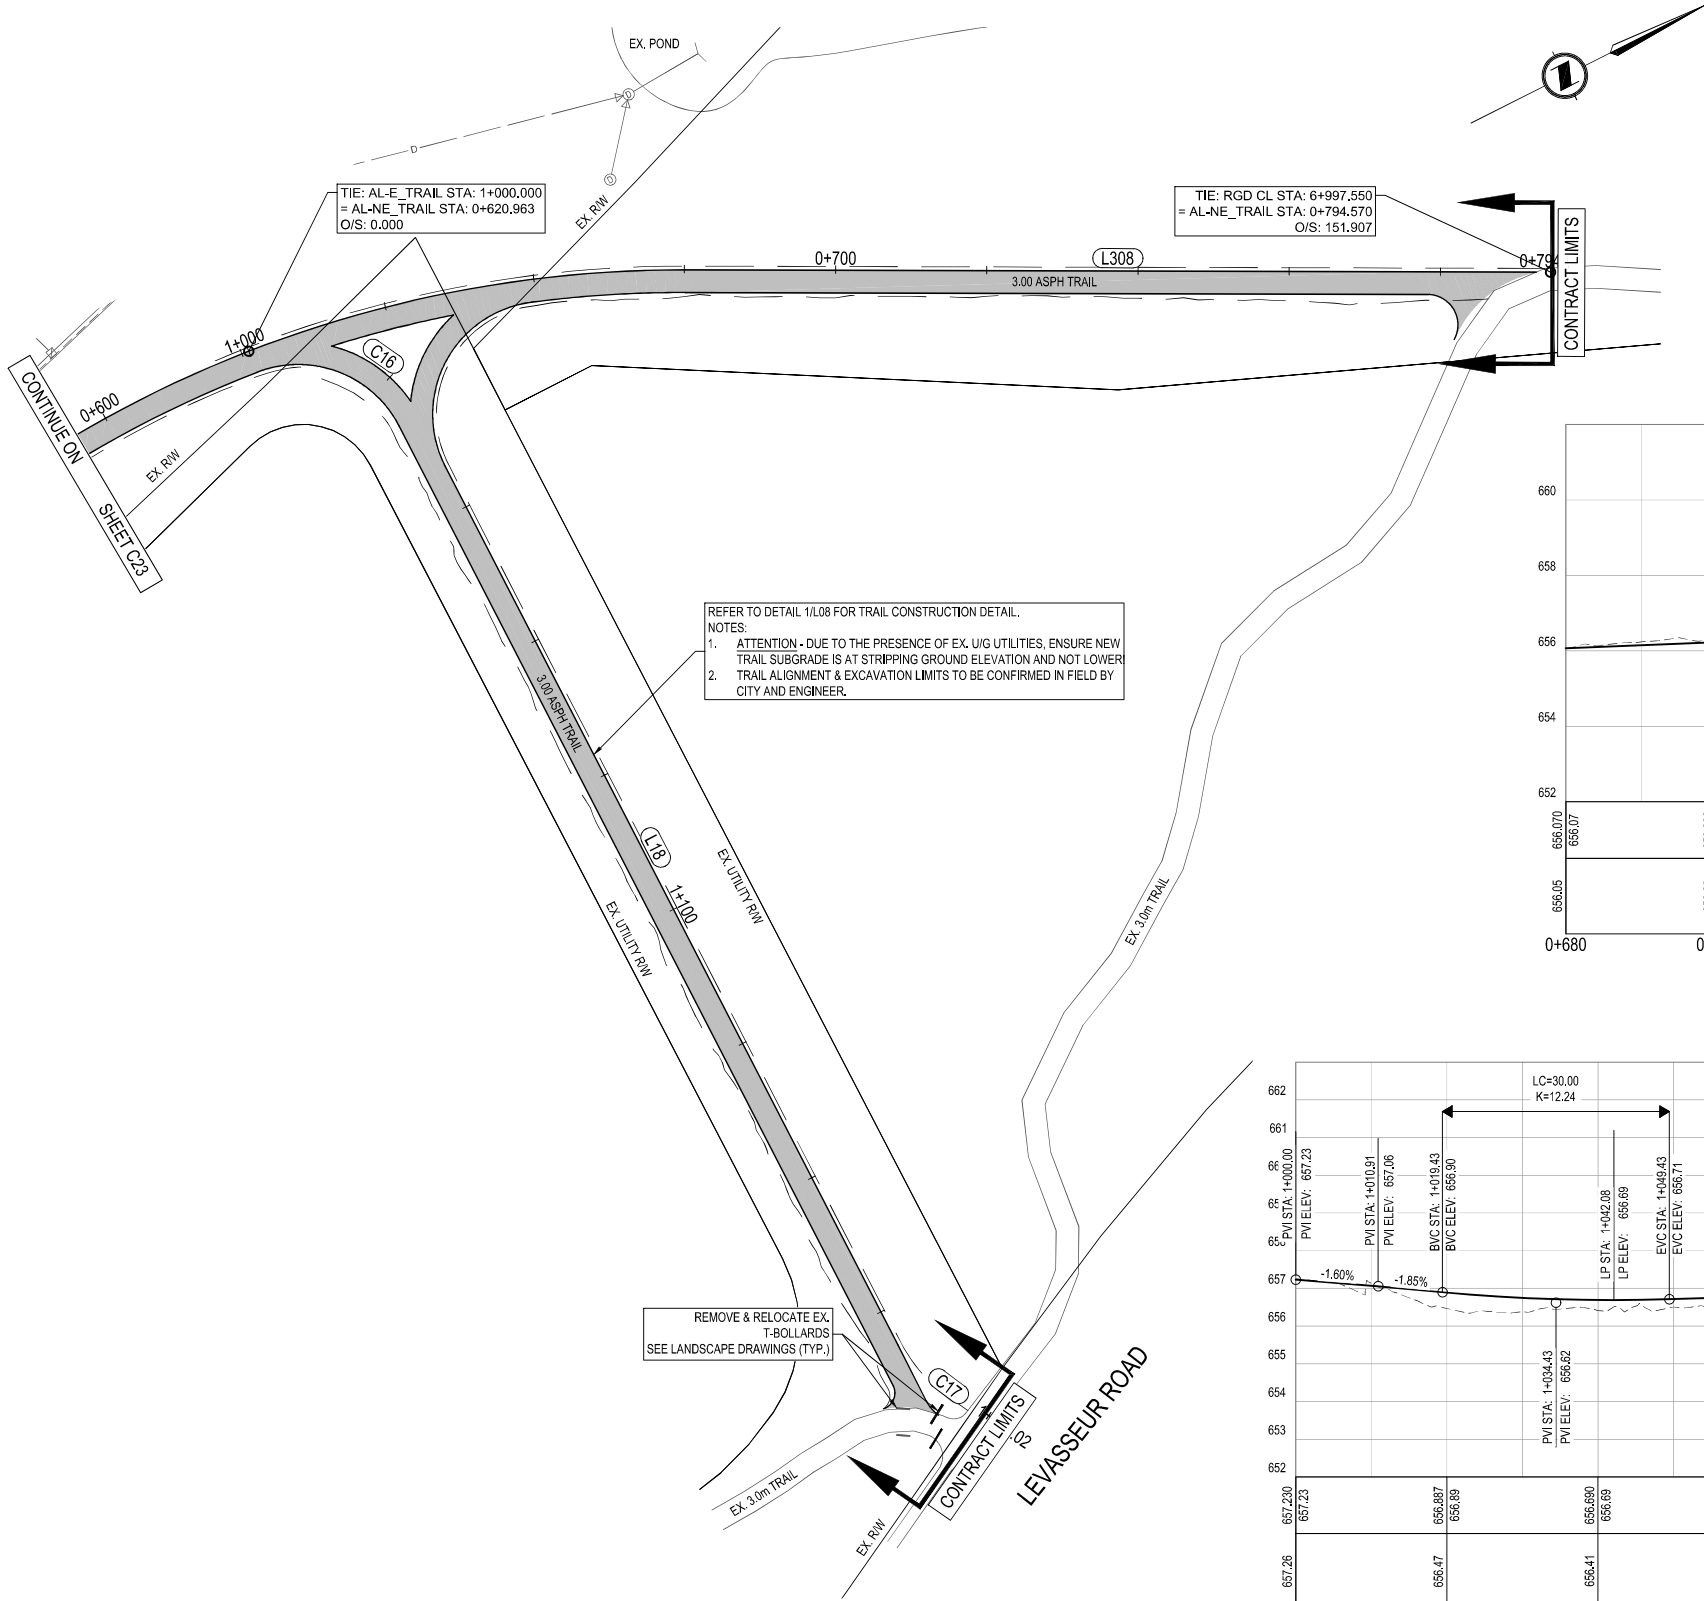


Rev	Date	Description	Drawn	Design	App'd
1	2020-05-27	ISSUED FOR CONSTRUCTION	MT	DL	AH
0	2020-02-25	ISSUED FOR TENDER	MT	DL	AH

THIS DRAWING AND DESIGN IS THE PROPERTY OF McELHANNEY AND SHALL NOT BE USED, REUSED OR REPRODUCED WITHOUT THE CONSENT OF McELHANNEY. McELHANNEY WILL NOT BE HELD RESPONSIBLE FOR THE IMPROPER OR UNAUTHORIZED USE OF THIS DRAWING AND DESIGN.

THIS DRAWING AND DESIGN HAS BEEN PREPARED FOR THE CLIENT IDENTIFIED, TO MEET THE STANDARDS AND REQUIREMENTS OF THE APPLICABLE PUBLIC AGENCIES AT THE TIME OF PREPARATION. McELHANNEY, ITS EMPLOYEES, SUBCONSULTANTS AND AGENTS WILL NOT BE LIABLE FOR ANY LOSSES OR OTHER CONSEQUENCES RESULTING FROM THE USE OR RELIANCE UPON, OR ANY CHANGES MADE TO, THIS DRAWING, BY ANY THIRD PARTY, INCLUDING CONTRACTORS, SUPPLIERS, CONSULTANTS AND STAKEHOLDERS, OR THEIR EMPLOYEES OR AGENTS, WITHOUT McELHANNEY'S PRIOR WRITTEN CONSENT.

INFORMATION ON EXISTING UNDERGROUND FACILITIES MAY NOT BE COMPLETE OR ACCURATE. McELHANNEY, ITS EMPLOYEES AND DIRECTORS ARE NOT RESPONSIBLE NOR LIABLE FOR THE LOCATION OF ANY UNDERGROUND CONDUITS, PIPES, CABLES OR OTHER FACILITIES WHETHER SHOWN OR OMITTED FROM THIS PLAN. PRIOR TO CONSTRUCTION CONTRACTOR SHALL EXPOSE LOCATIONS OF ALL EXISTING FACILITIES BY HAND DIGGING OR HYDROVAC AND ADVISE THE ENGINEER OF POTENTIAL CONFLICTS.

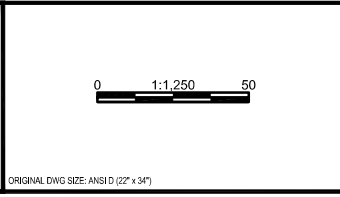

Unit 201
13455 114 Avenue
Edmonton AB
Canada T5M 2E2
Tel 780 809 3200

PERMIT TO PRACTICE
McELHANNEY LTD.
Signature: [Signature]
Date: 27 May 2020
PERMIT NUMBER: P 6383
The Association of Professional Engineers and Geoscientists of Alberta

Permit

Approved Sealed

CITY OF ST. ALBERT
5 ST. ANNE STREET
RAY GIBBON DRIVE IMPROVEMENTS,
PHASE 1
PLAN & PROFILE - MULTI-USE TRAIL (3 OF 3)
ST. ALBERT, ALBERTA

Drawing No.
C23
Project Number
2131-00520-01
Rev.
1