


PLOT DATE: 2022-04-22 11:24:45 AM
SAVE DATE: 2022-04-22 10:58:05 AM
DWG PATH: \\ue-cadda\working\dm\2019-18-00\c\model\3818-00-c-70ba.dwg

IF NOT 25mm ADJUST SCALES
25 mm
SCALE(S) SHOWN ARE INTENDED FOR TABLOID (11X17) SIZE DRAWINGS UNLESS NOTED OTHERWISE

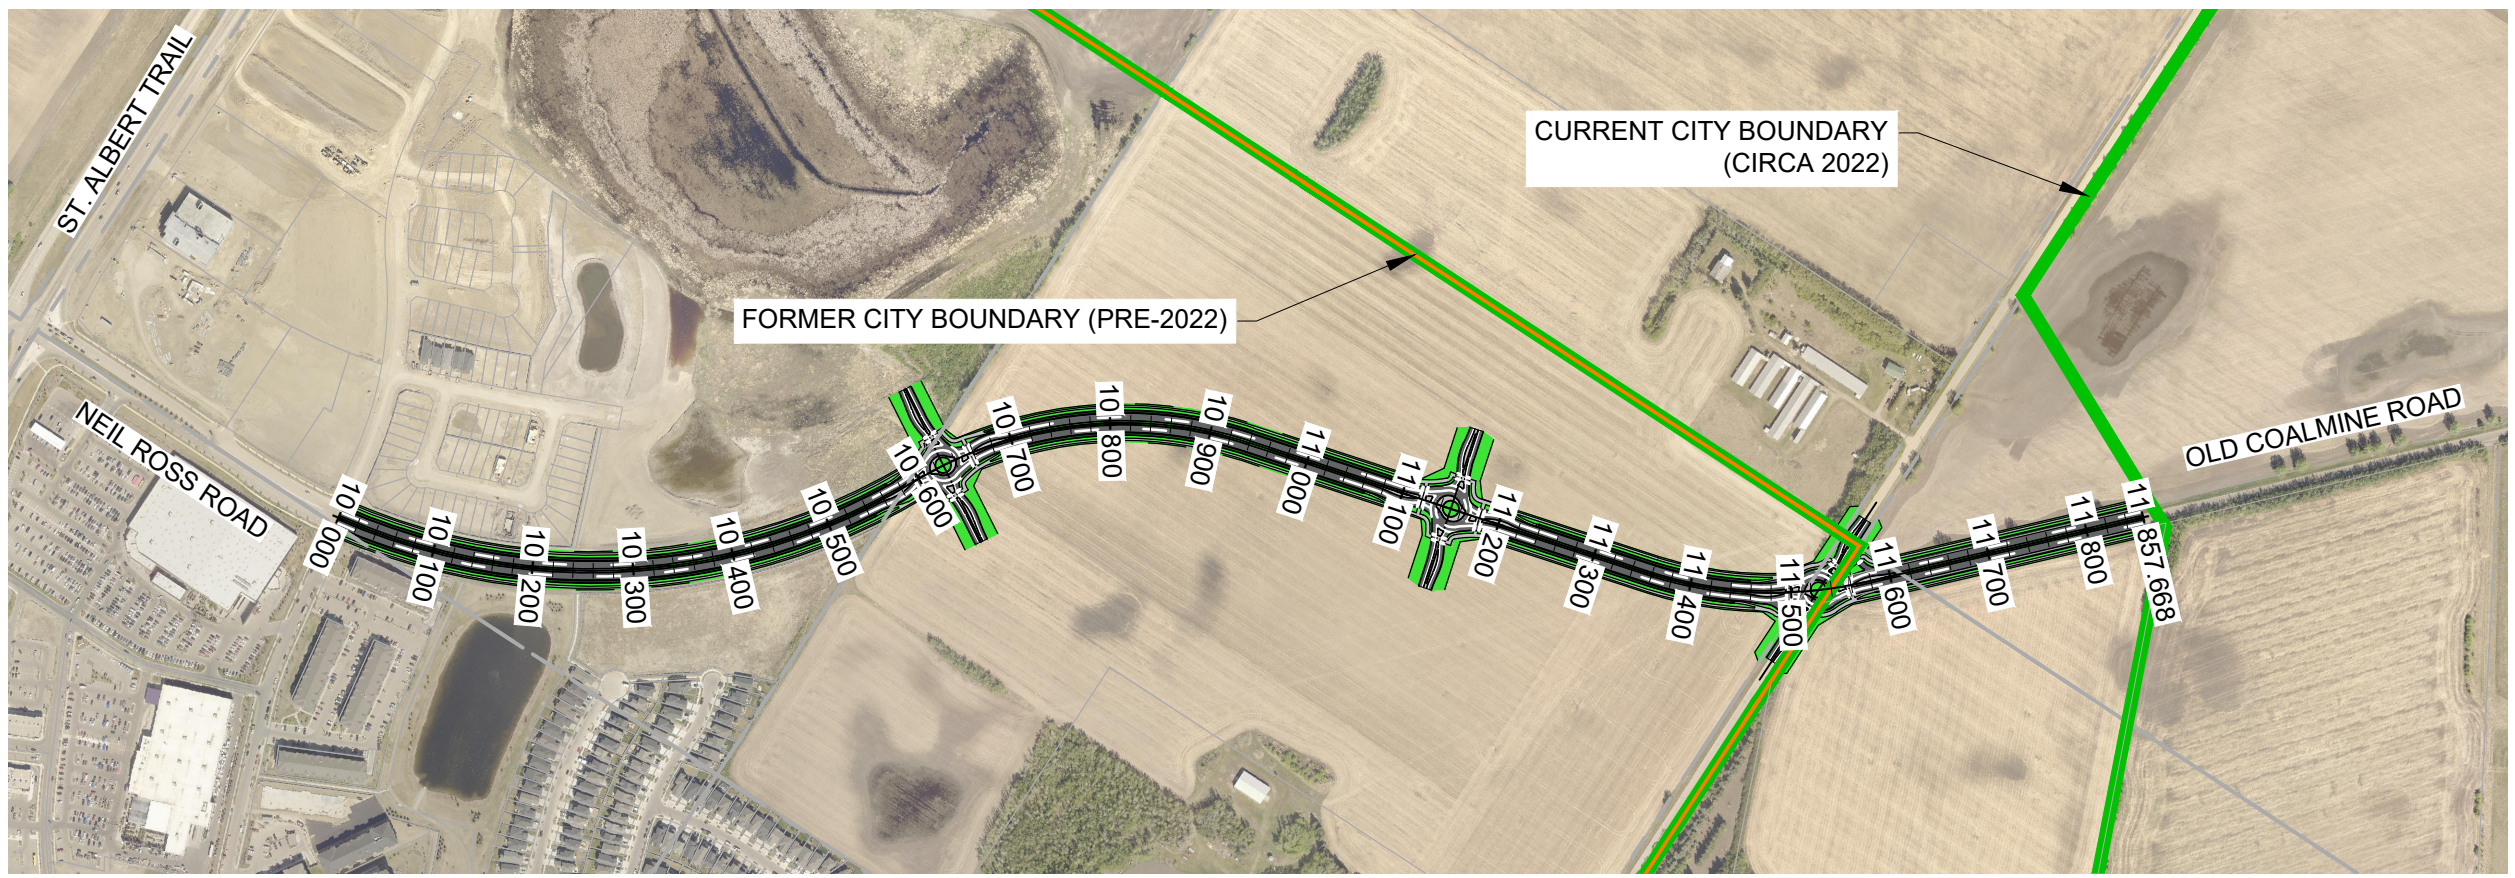

FOR
INFORMATION
ONLY

FIGURE 4-10


CITY OF ST. ALBERT
NEIL ROSS FUNCTIONAL ALIGNMENT STUDY

CIVIL
PREFERRED ALIGNMENT
OVERALL LAYOUT

AE PROJECT No.	20193618-00
SCALE	1:7500
APPROVED	T. SOLTKEYEVCH
DATE	2022APR22
REV	A
DESCRIPTION	ISSUED FOR INFORMATION


PLOT DATE: 2022-04-13 4:16:47 PM
SAVE DATE: 2022-04-13 4:13:09 PM
DWG PATH: \\ae-cadd\working\2019-2020\c-70ba.dwg

IF NOT 25 mm ADJUST SCALES
SCALE(S) SHOWN ARE INTENDED FOR TABLOID (11X17) SIZE DRAWINGS UNLESS NOTED OTHERWISE

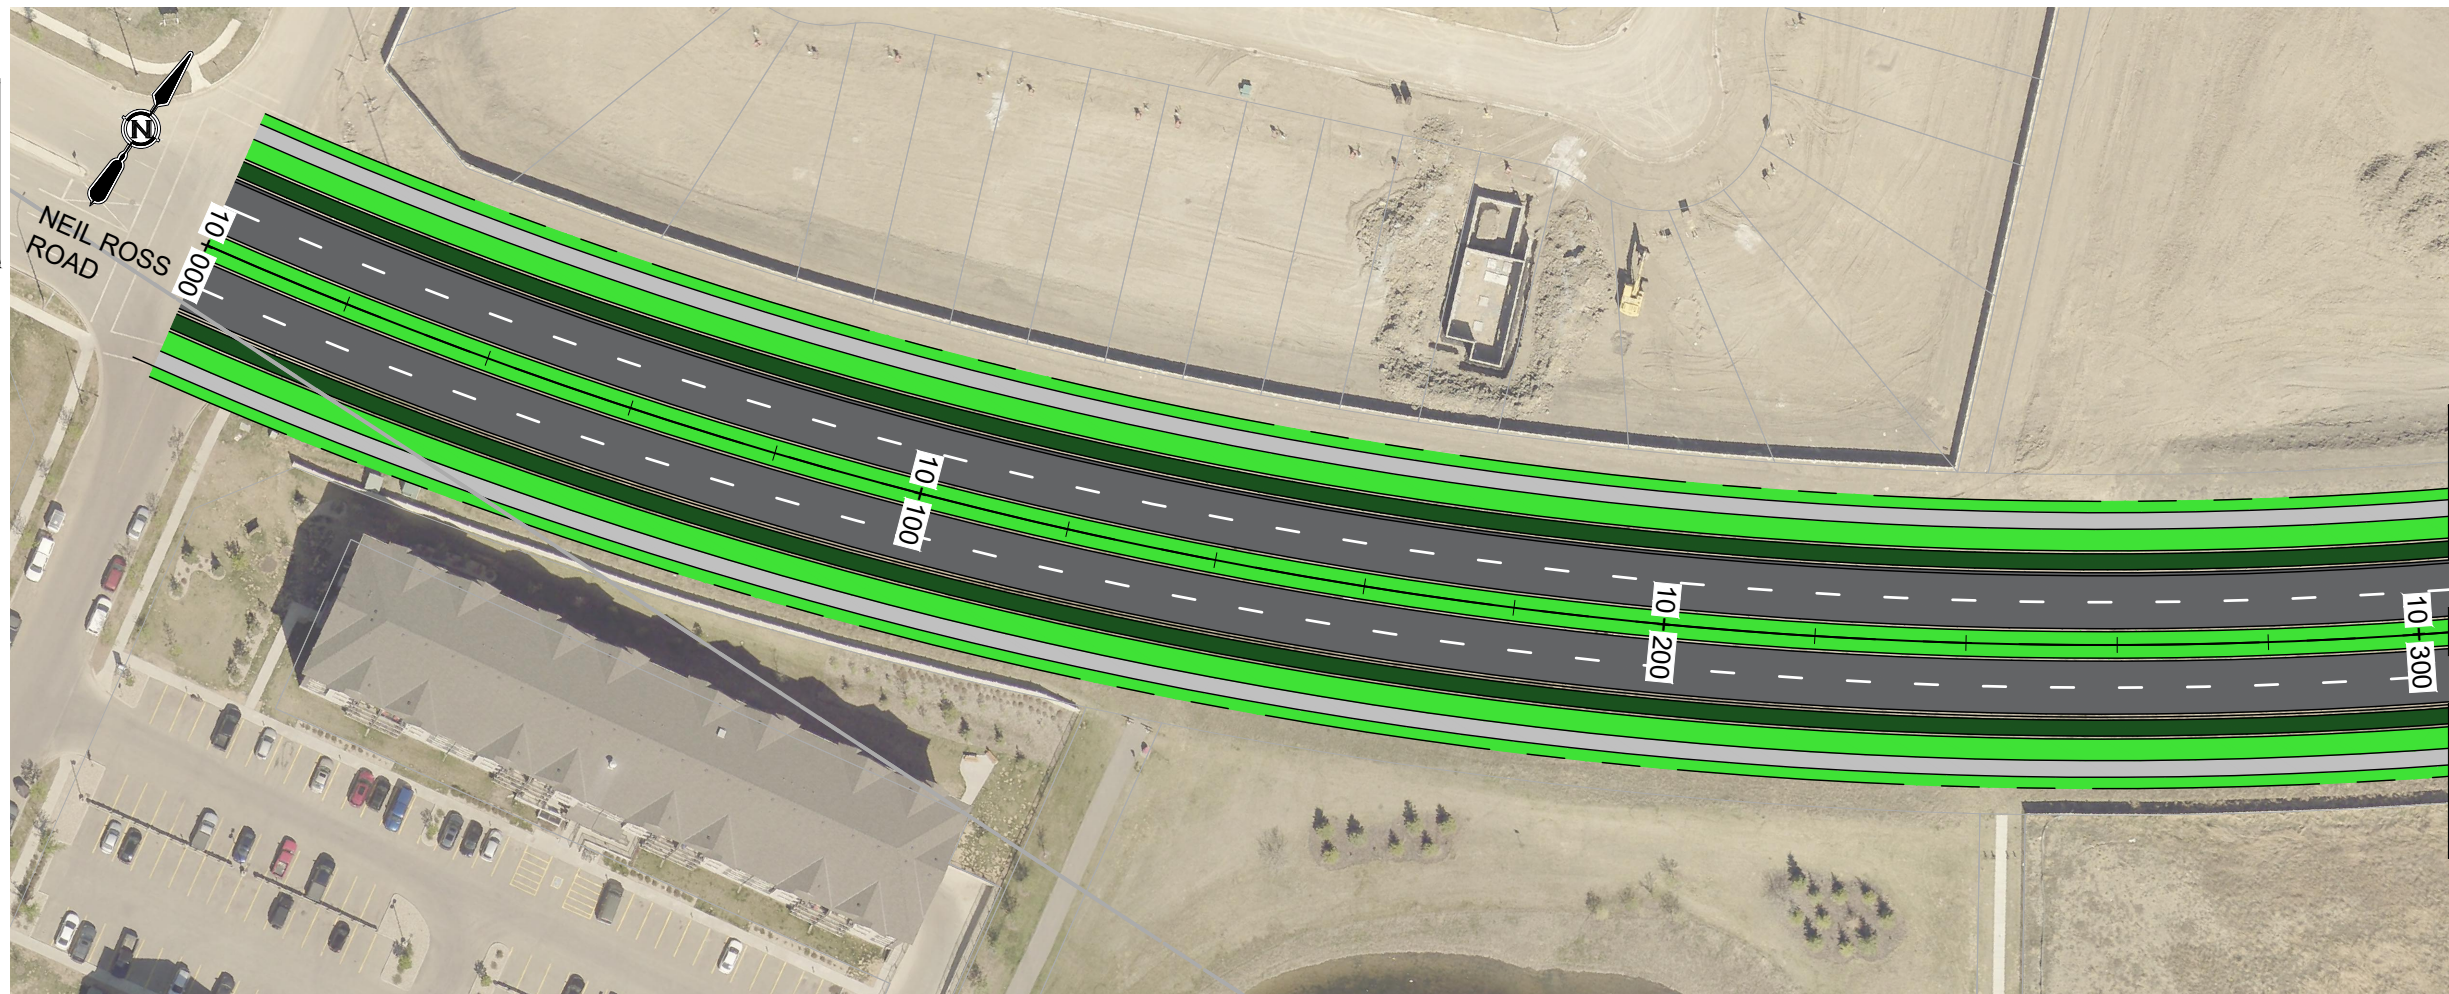

MATCH LINE
SEE FIGURE 4-3

1 PLAN 1:1000

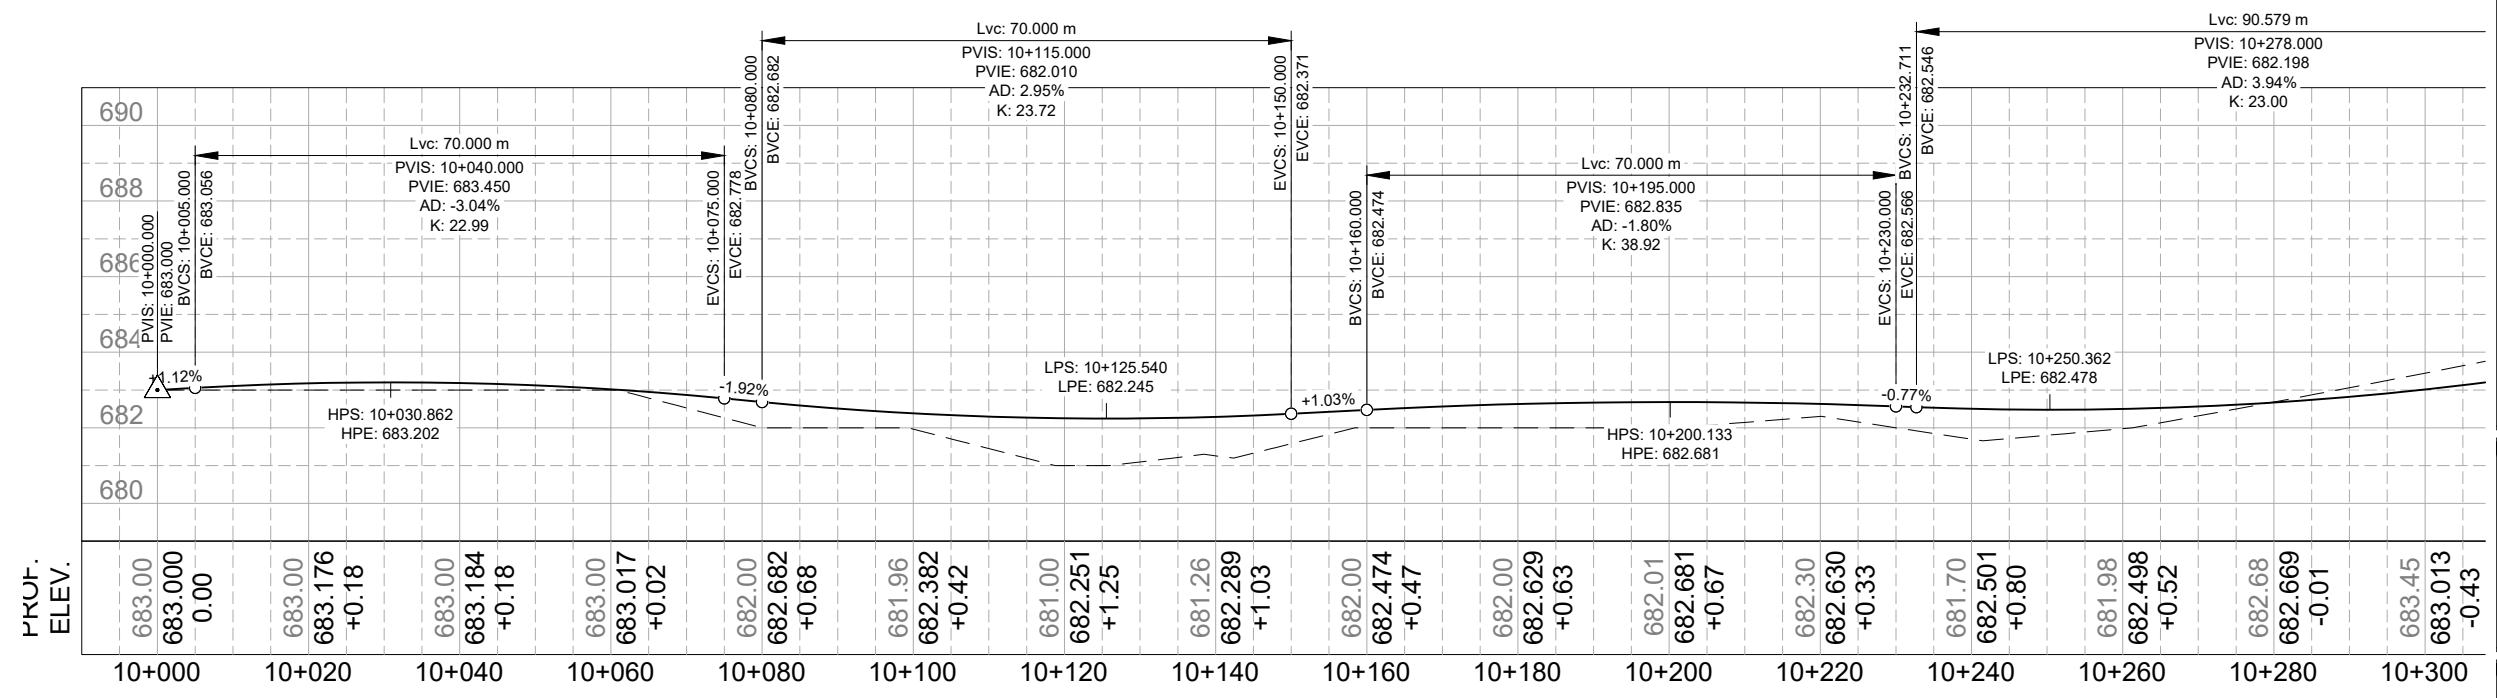

2 PROFILE H 1:1000, V 1:200

FOR
INFORMATION
ONLY

FIGURE 4-2
CITY OF ST. ALBERT
NEIL ROSS FUNCTIONAL ALIGNMENT STUDY
CIVIL
PREFERRED ALIGNMENT
STA 10+000 TO STA 10+300
AE PROJECT No. 20193618-00
SCALE AS SHOWN
APPROVED T. SOLTYKEYVCH
DATE 2022APR13
REV A
DESCRIPTION ISSUED FOR INFORMATION


PLOT DATE: 2022-04-13 4:16:43 PM
SAVE DATE: 2022-04-13 4:13:09 PM
DWG PATH: \\ue-caldata\working\m018-3618-00\civil\m018-00-c-70ba.dwg

IF NOT 25 mm ADJUST SCALES
25 mm
SCALE(S) SHOWN ARE INTENDED FOR TABLOID (11X17) SIZE DRAWINGS UNLESS NOTED OTHERWISE

IF NOT 25 mm ADJUST SCALES
25 mm
SCALE(S) SHOWN ARE INTENDED FOR TABLOID (11X17) SIZE DRAWINGS UNLESS NOTED OTHERWISE

MATCH LINE
SEE FIGURE 4-2

MATCH LINE
SEE FIGURE 4-4

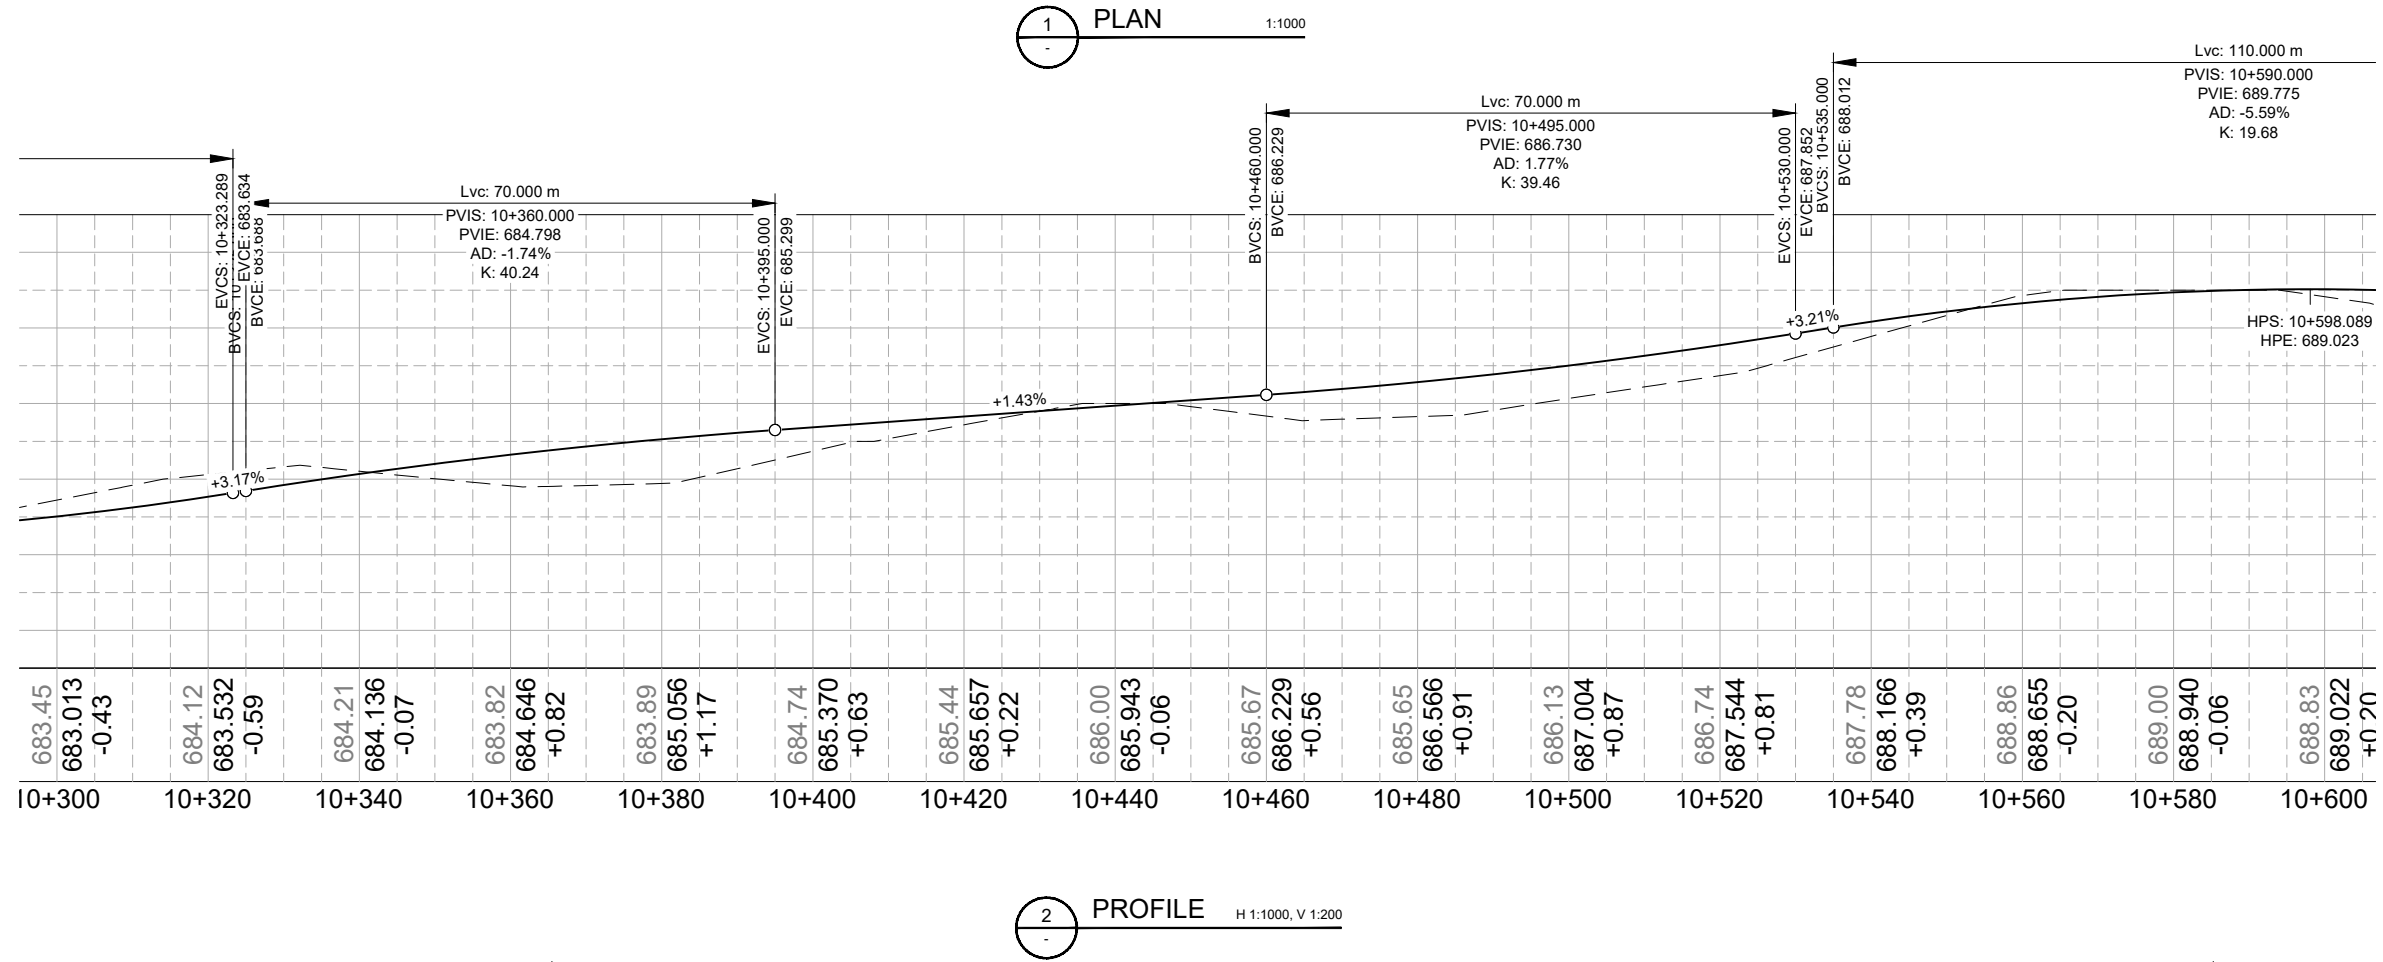

FOR
INFORMATION
ONLY

FIGURE 4-3


CITY OF ST. ALBERT
NEIL ROSS FUNCTIONAL ALIGNMENT STUDY

CIVIL
PREFERRED ALIGNMENT
STA 10+300 TO STA 10+600


AE PROJECT No.	20193618-00
SCALE	AS SHOWN
APPROVED	T. SOLTYKEYVCH
DATE	2022APR13
REV	A
DESCRIPTION	ISSUED FOR INFORMATION

PLOT DATE: 2022-04-14 9:25:55 AM
SAVE DATE: 2022-04-13 4:42:00 PM
DWG PATH: \\ue-cadd\working\dm\2019-18-00\c\m\3618-00-c-70ba.dwg

IF NOT 25mm ADJUST SCALES
25 mm
SCALE(S) SHOWN ARE INTENDED FOR TABLOID (11X17) SIZE DRAWINGS UNLESS NOTED OTHERWISE

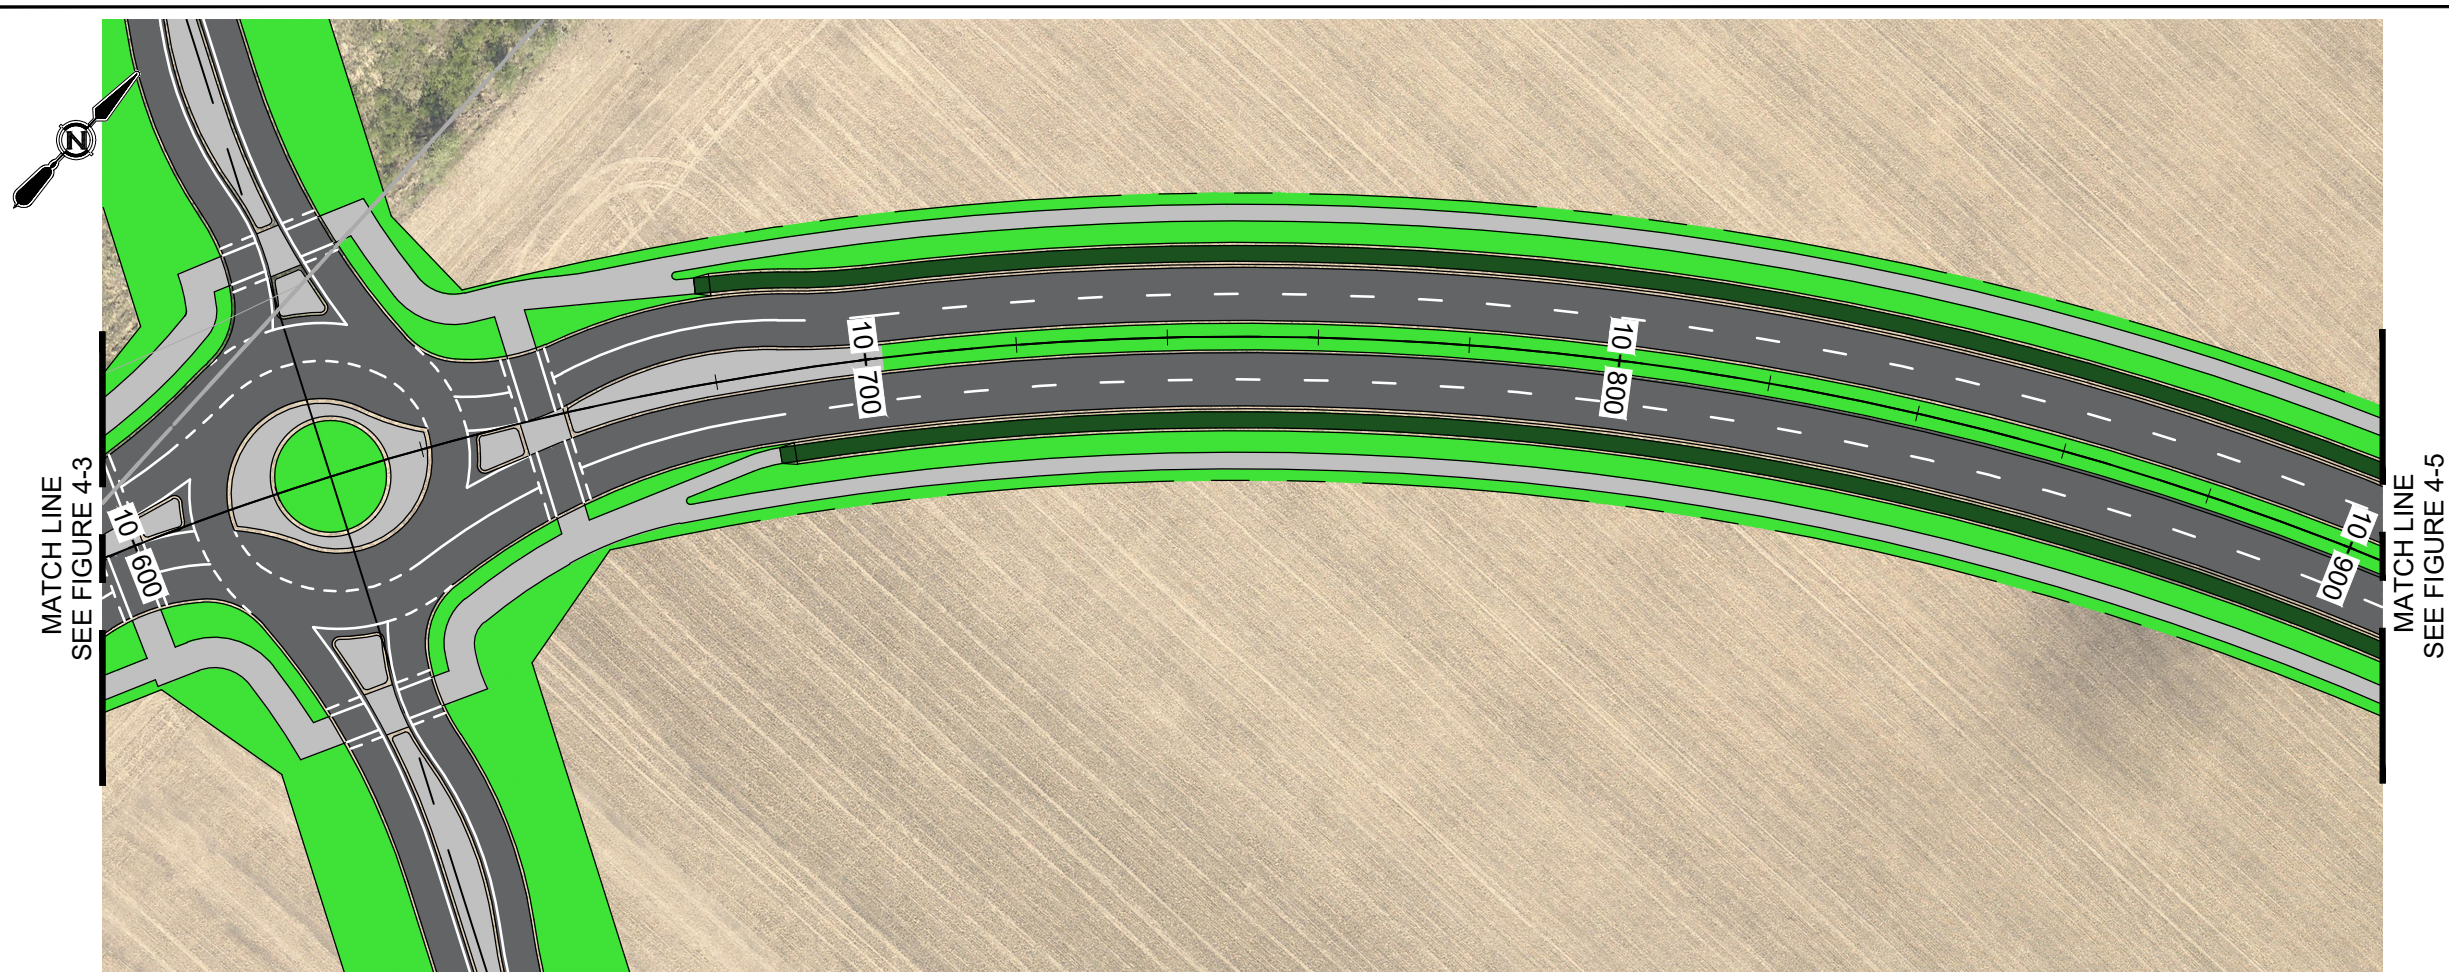

1 PLAN 1:1000

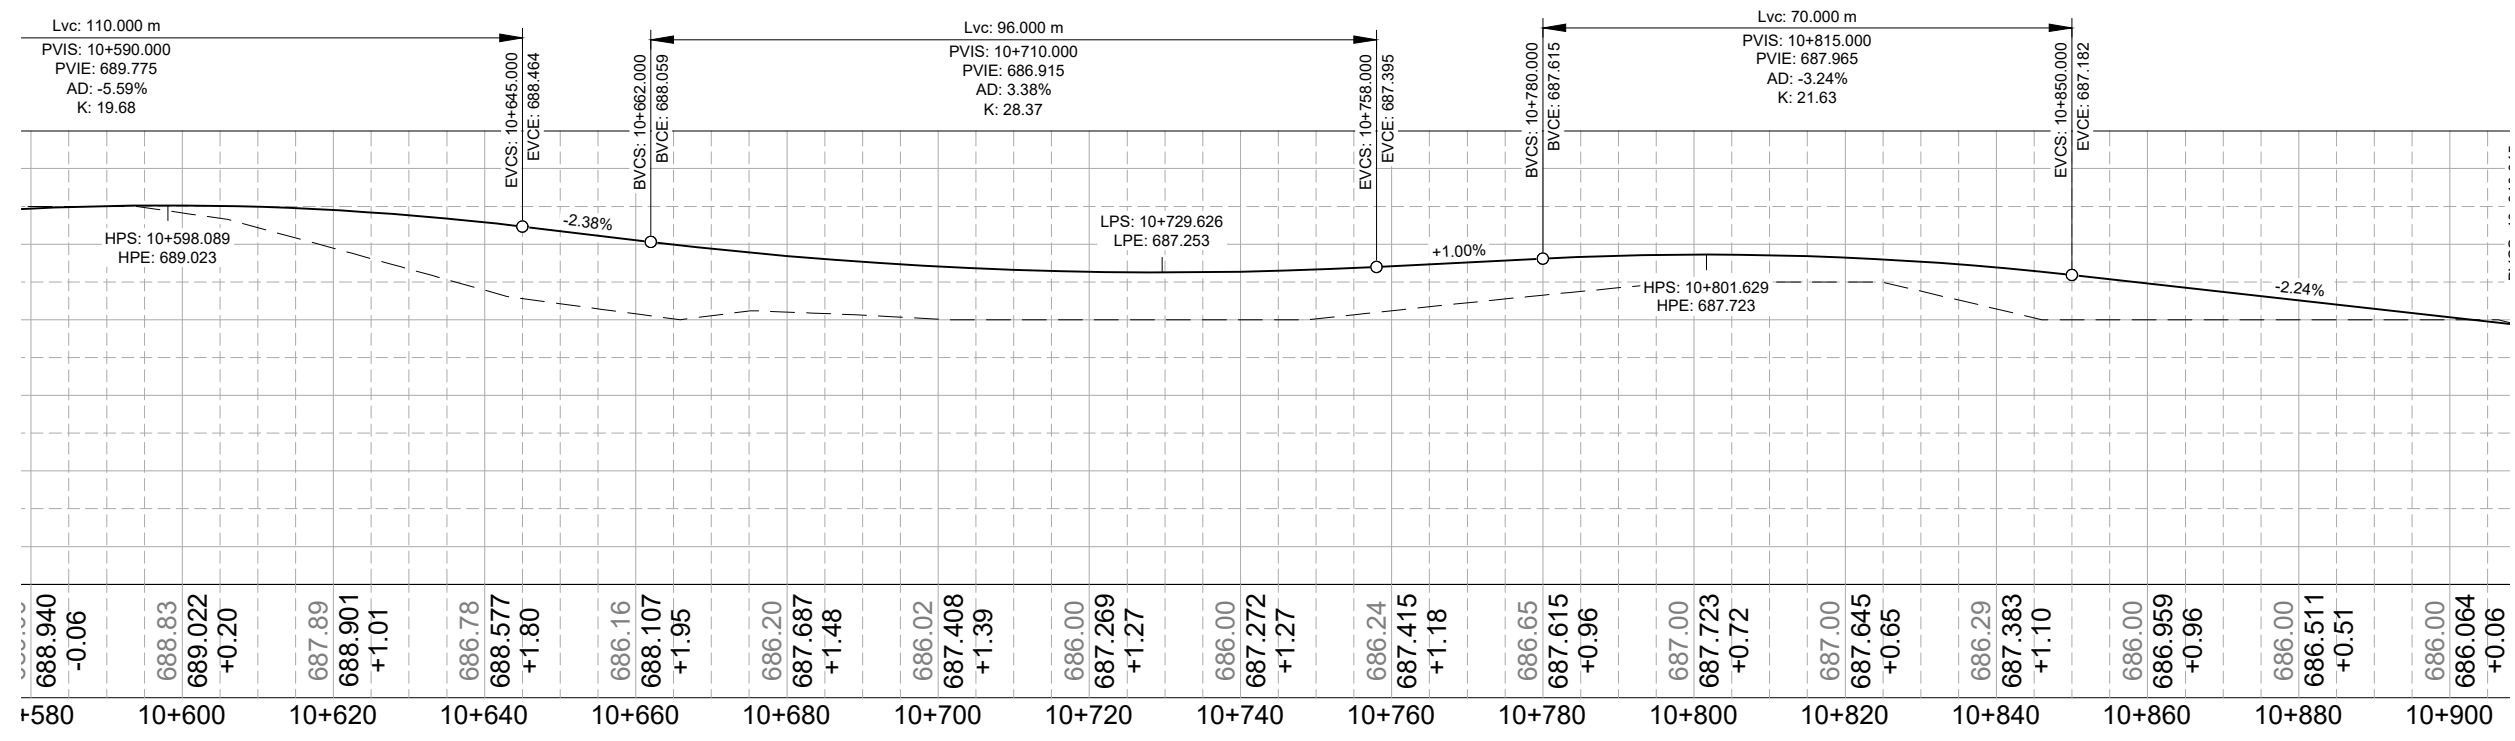

2 PROFILE H 1:1000, V 1:200

FOR INFORMATION ONLY

FIGURE 4-4
CITY OF ST. ALBERT
NEIL ROSS FUNCTIONAL ALIGNMENT STUDY



CIVIL
PREFERRED ALIGNMENT
STA 10+600 TO STA 10+900

AE PROJECT No.	20193618-00
SCALE	AS SHOWN
APPROVED	T. SOLTKEYVYCH
DATE	2022APR13
REV	A
DESCRIPTION	ISSUED FOR INFORMATION

PLOT DATE: 2022-04-13 4:16:32 PM
SAVE DATE: 2022-04-13 4:13:09 PM
DWG PATH: \\ae-cadd\working\m019-3618-00\civil\m019-3618-00-c-70ba.dwg

SCALES SHOWN ARE INTENDED FOR TABLOID (11X17) SIZE DRAWINGS UNLESS NOTED OTHERWISE

IF NOT 25 mm ADJUST SCALES
25 mm

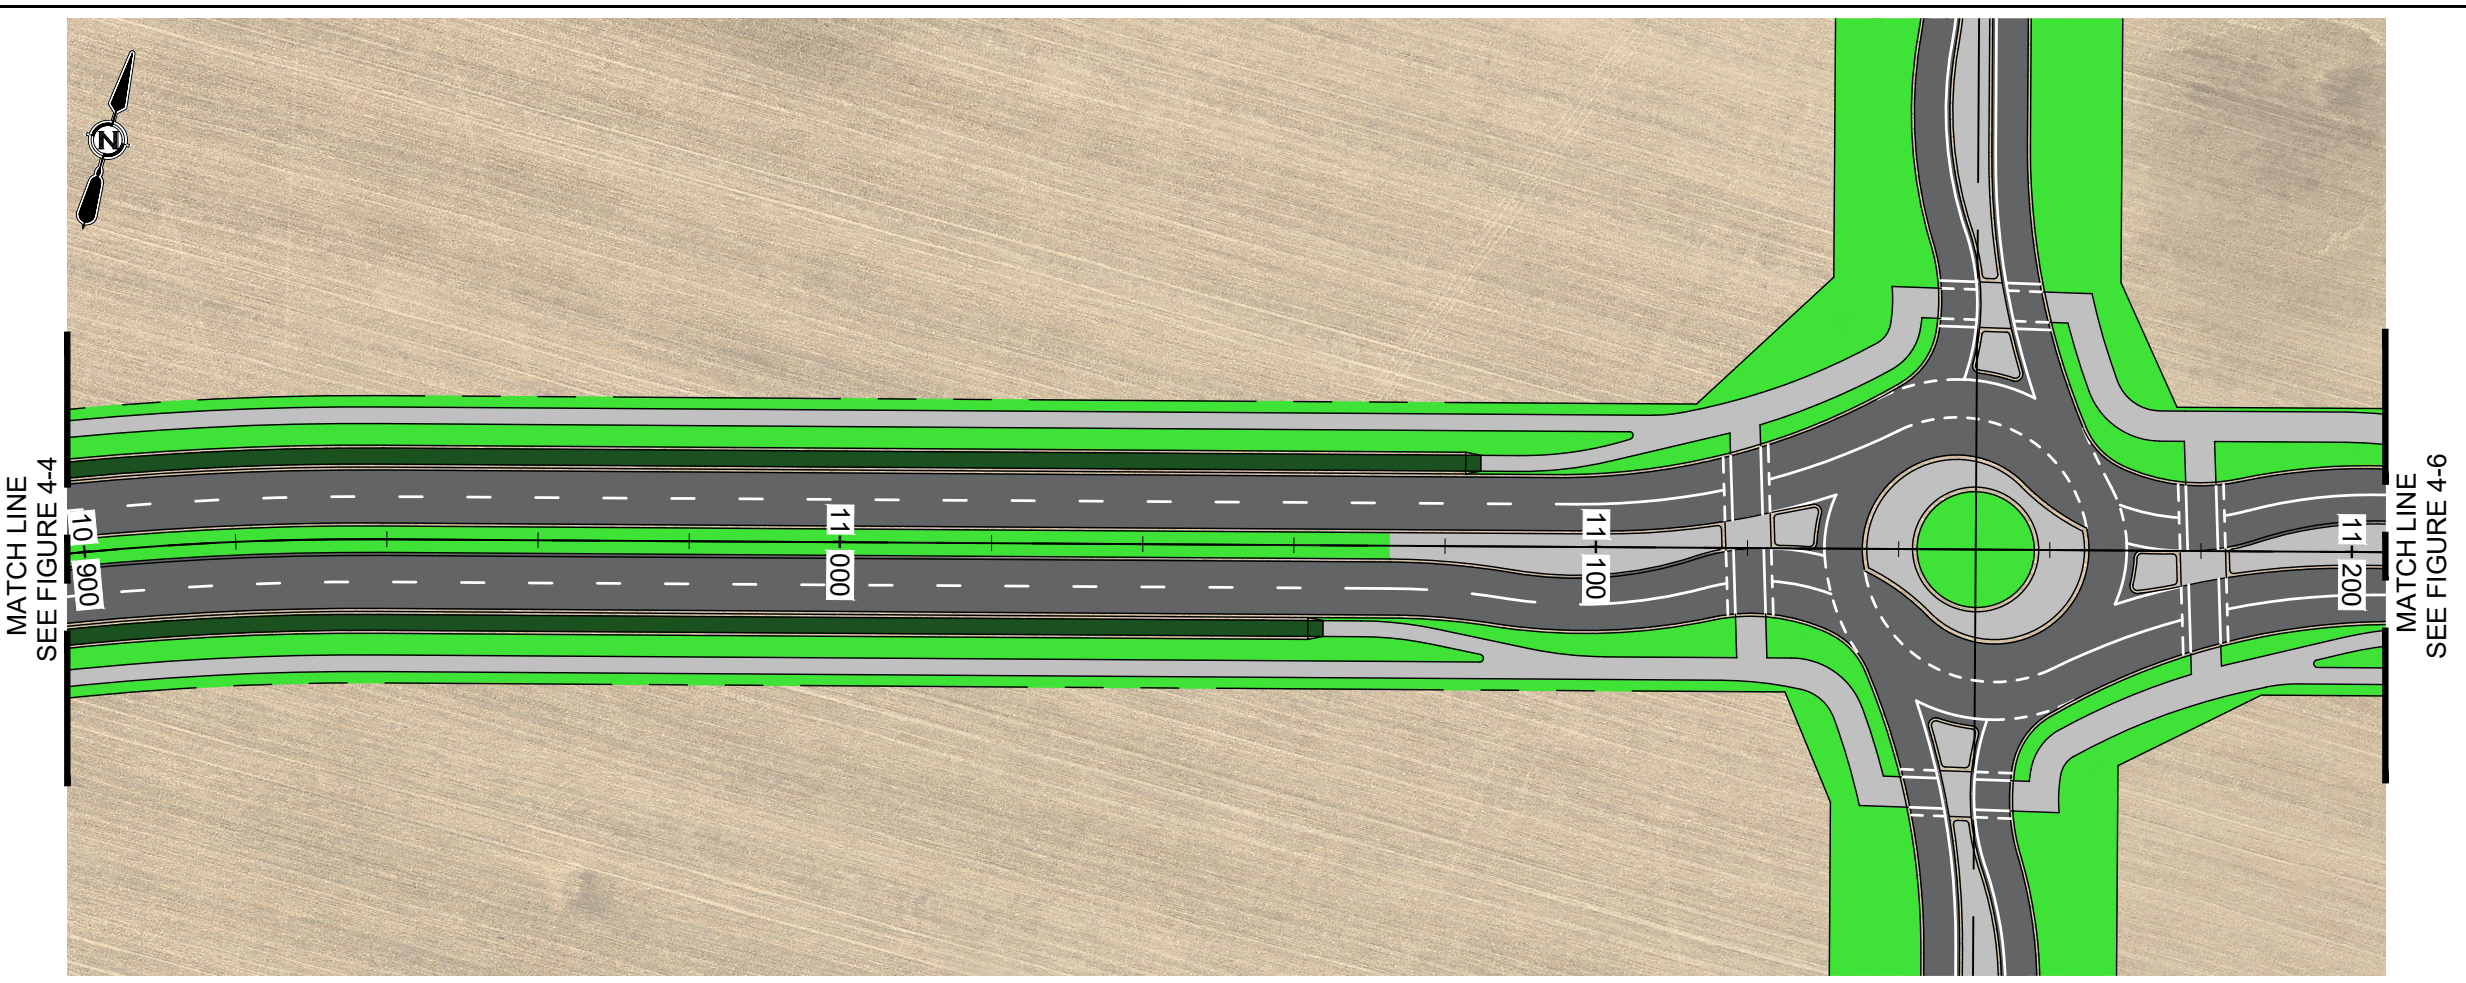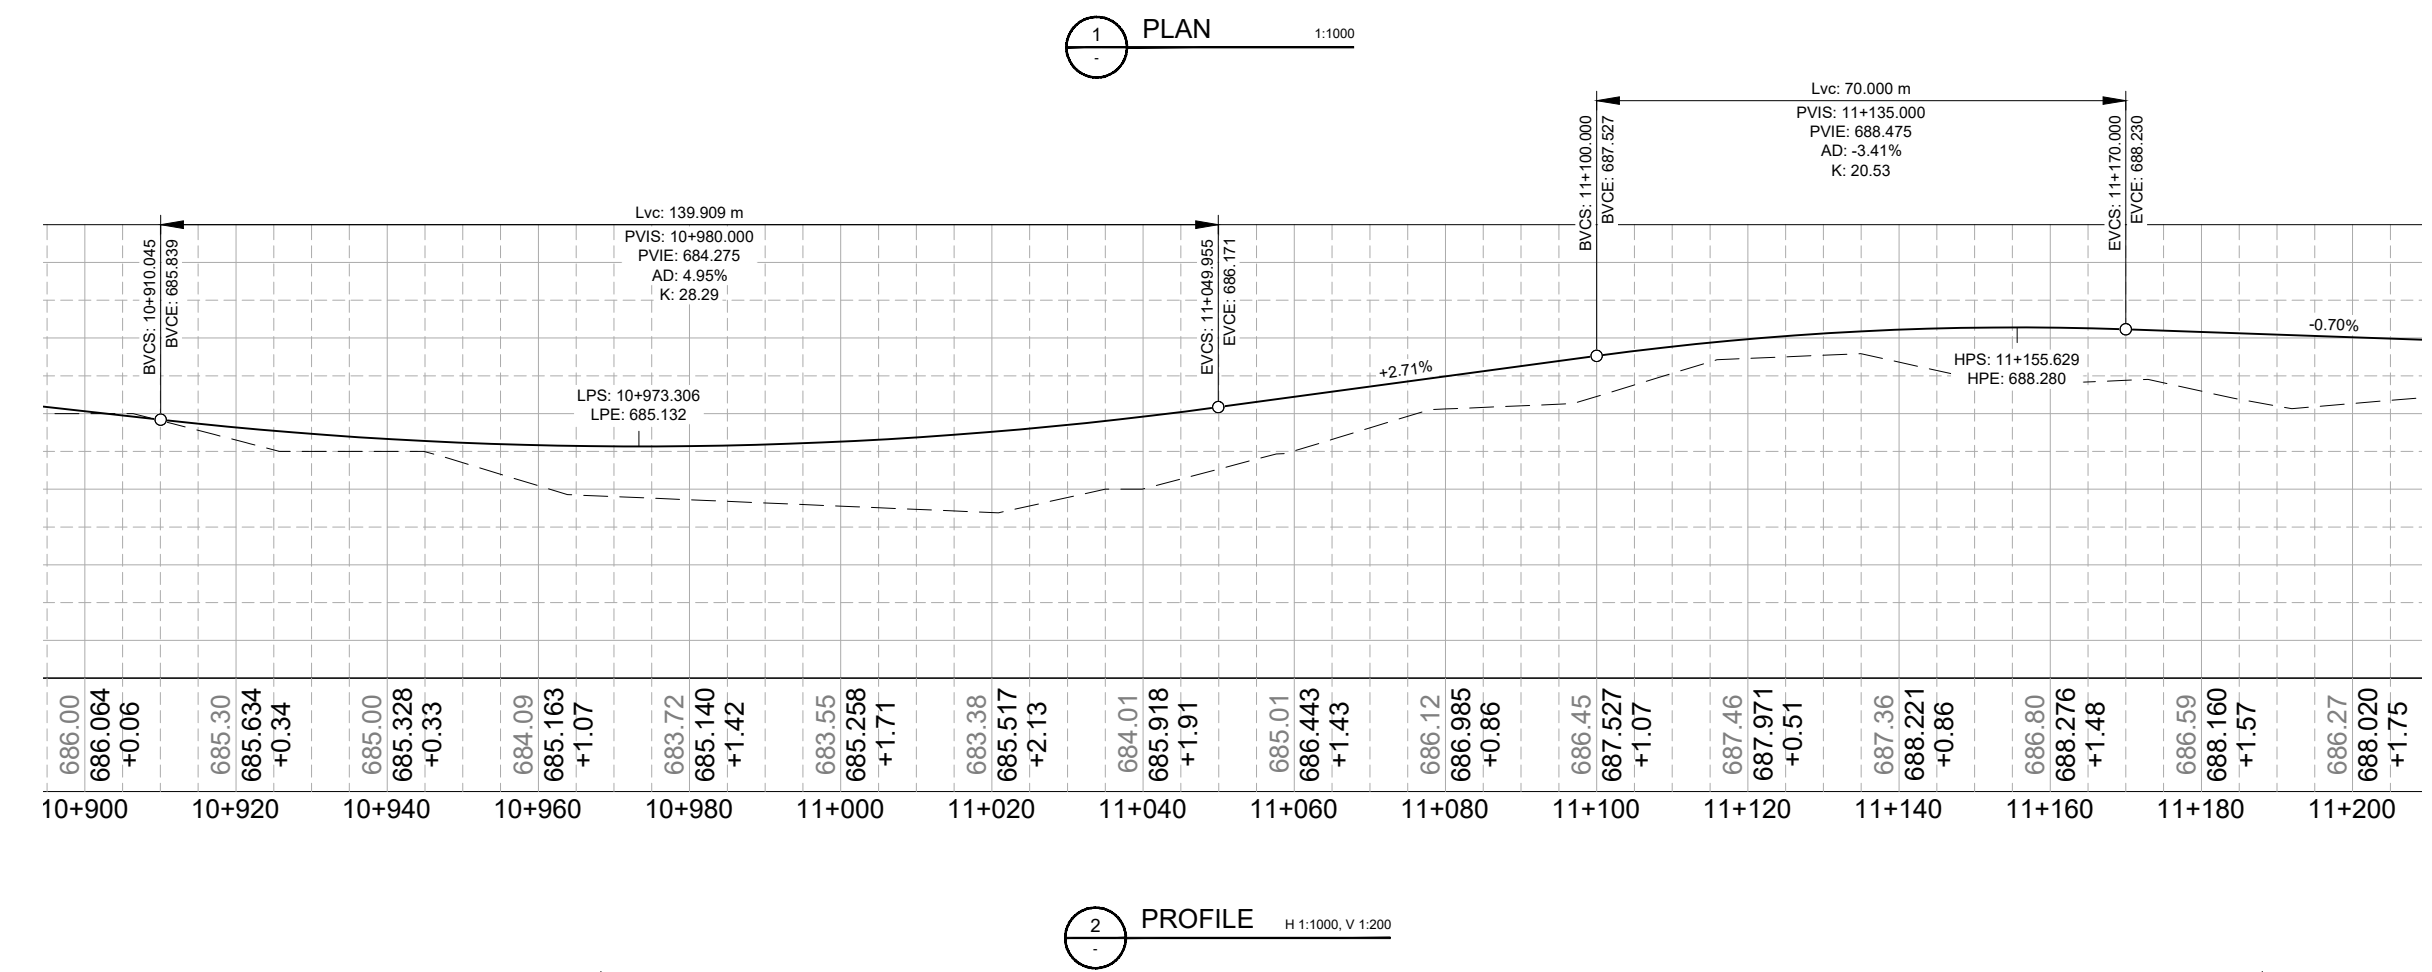

FOR INFORMATION ONLY

FIGURE 4-5

CITY OF ST. ALBERT
NEIL ROSS FUNCTIONAL ALIGNMENT STUDY



CIVIL
PREFERRED ALIGNMENT
STA 10+900 TO STA 11+200

AE PROJECT No.	20193618-00
SCALE	AS SHOWN
APPROVED	T. SOLTKEYEVCH
DATE	2022APR13
REV	A
DESCRIPTION	ISSUED FOR INFORMATION

PLOT DATE: 2022-04-13 4:16:27 PM
SAVE DATE: 2022-04-13 4:13:09 PM
DWG PATH: \\ue-cadd\working\m018-3618-00\civil\m018-00-c-70ba.dwg

SCALES SHOWN ARE INTENDED FOR TABLOID (11X17) SIZE DRAWINGS UNLESS NOTED OTHERWISE

IF NOT 25 mm ADJUST SCALES
25 mm

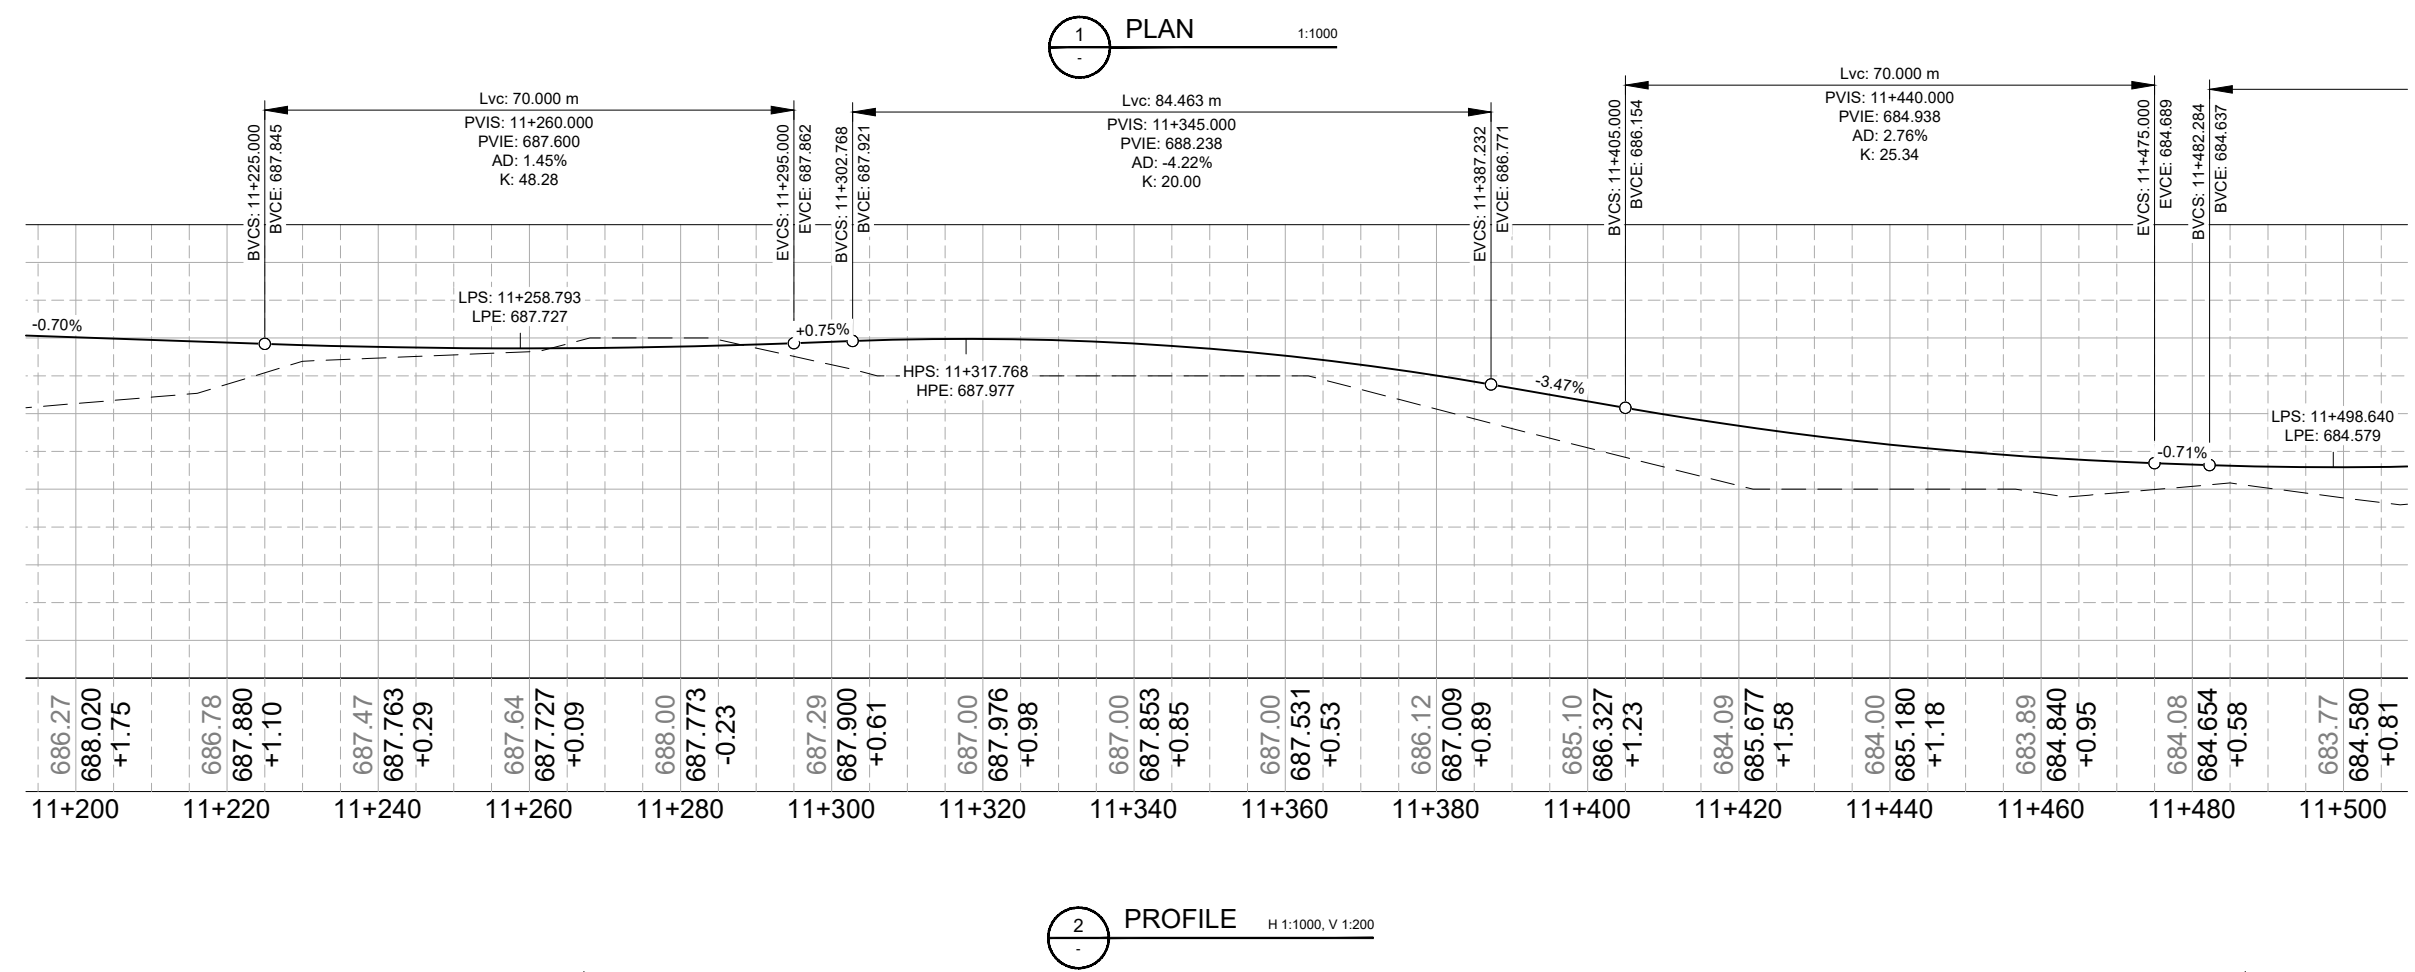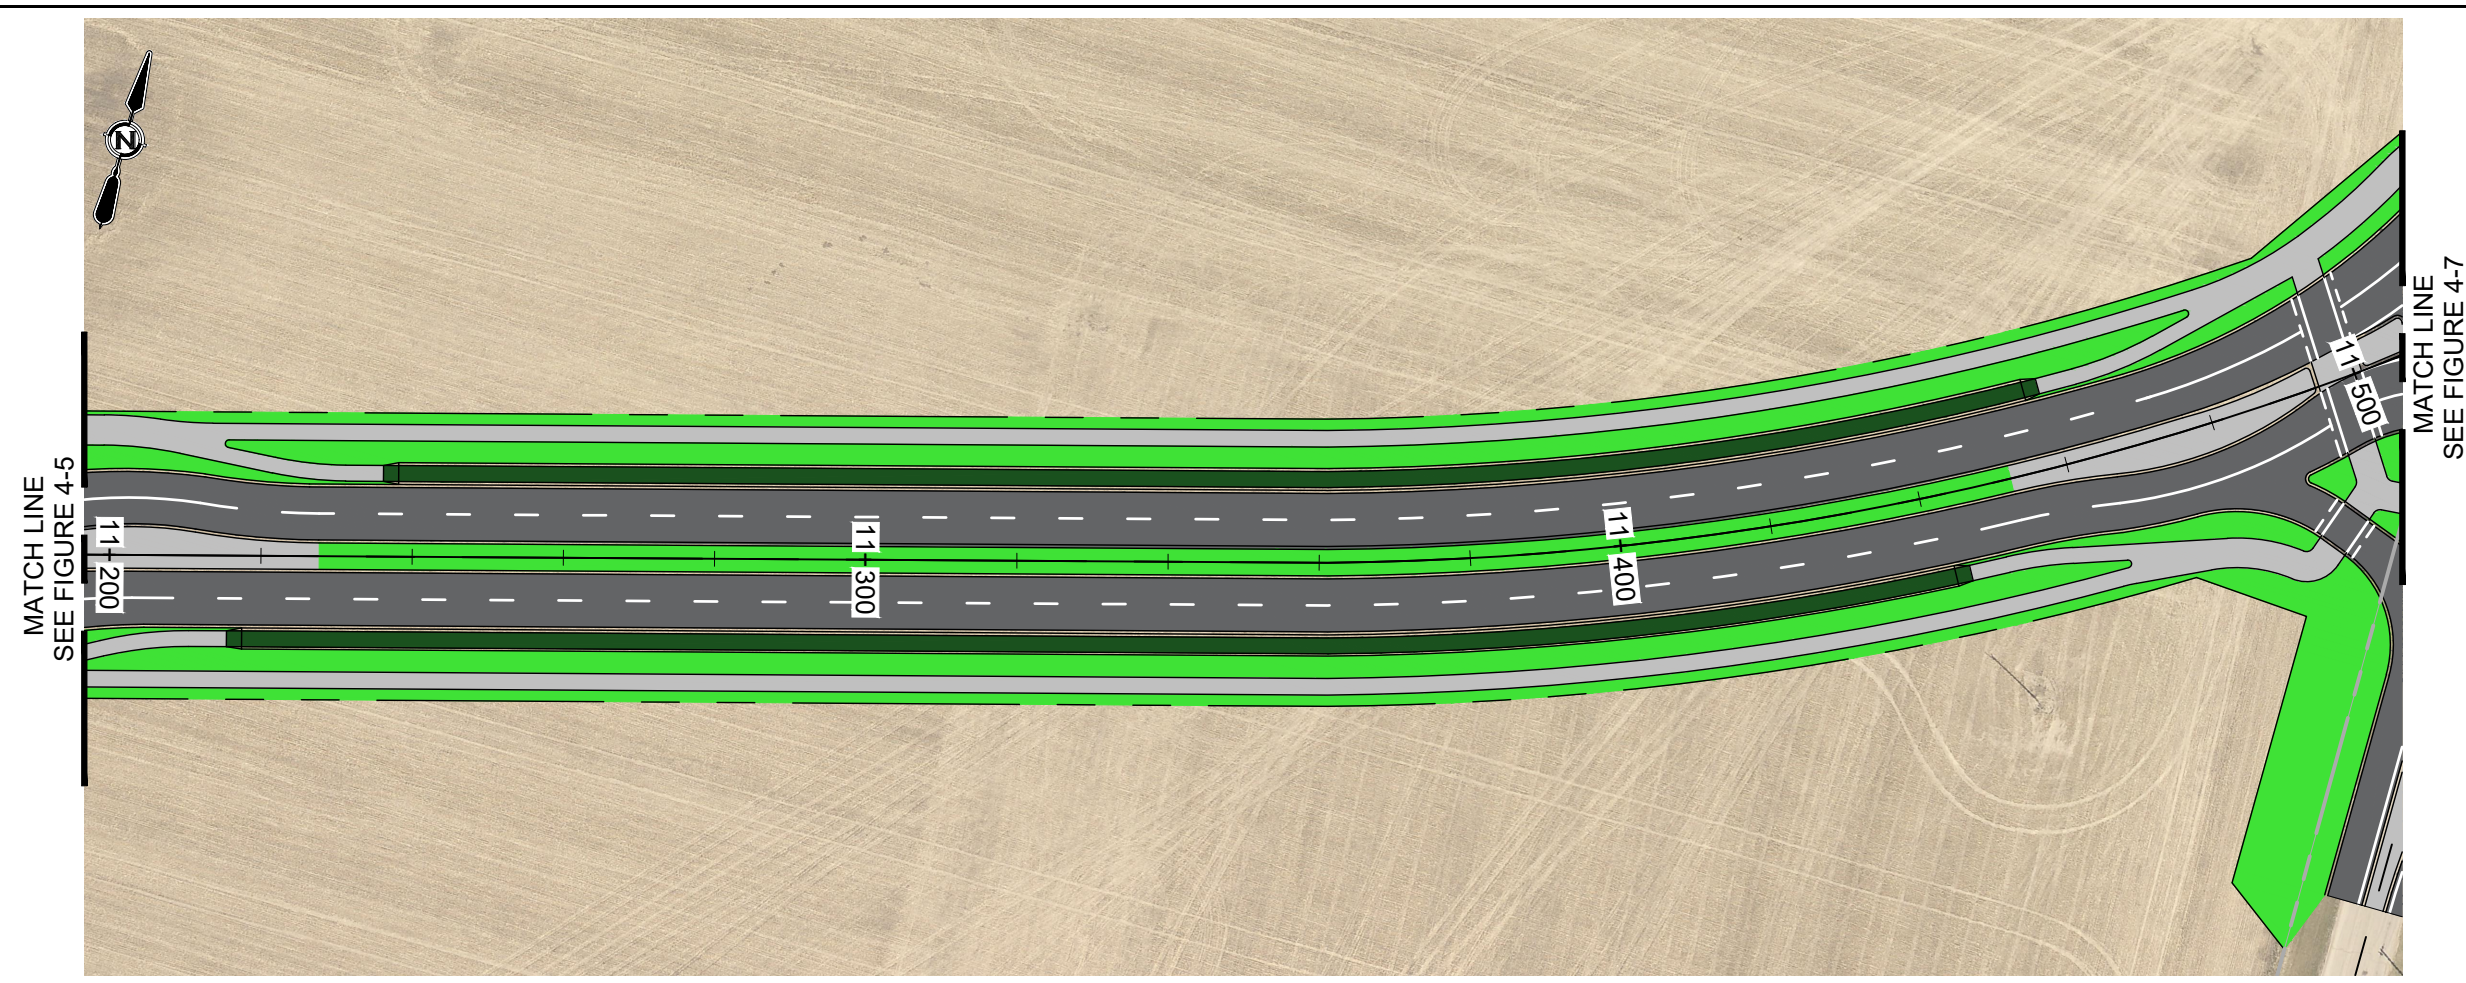

FOR INFORMATION ONLY

FIGURE 4-6



CITY OF ST. ALBERT
NEIL ROSS FUNCTIONAL ALIGNMENT STUDY

CIVIL
PREFERRED ALIGNMENT
STA 11+200 TO STA 11+500

AE PROJECT No.	20193618-00
SCALE	AS SHOWN
APPROVED	T. SOLTYKEYVCH
DATE	2022APR13
REV	A
DESCRIPTION	ISSUED FOR INFORMATION

PLOT DATE: 2022-04-13 4:16:10 PM
SAVE DATE: 2022-04-13 4:13:09 PM
DWG PATH: \\ue-caldata\working\m018-3618-00\civil\m018-00-c-70ba.dwg

IF NOT 25 mm ADJUST SCALES
25 mm
SCALE(S) SHOWN ARE INTENDED FOR TABLOID (11X17) SIZE DRAWINGS UNLESS NOTED OTHERWISE

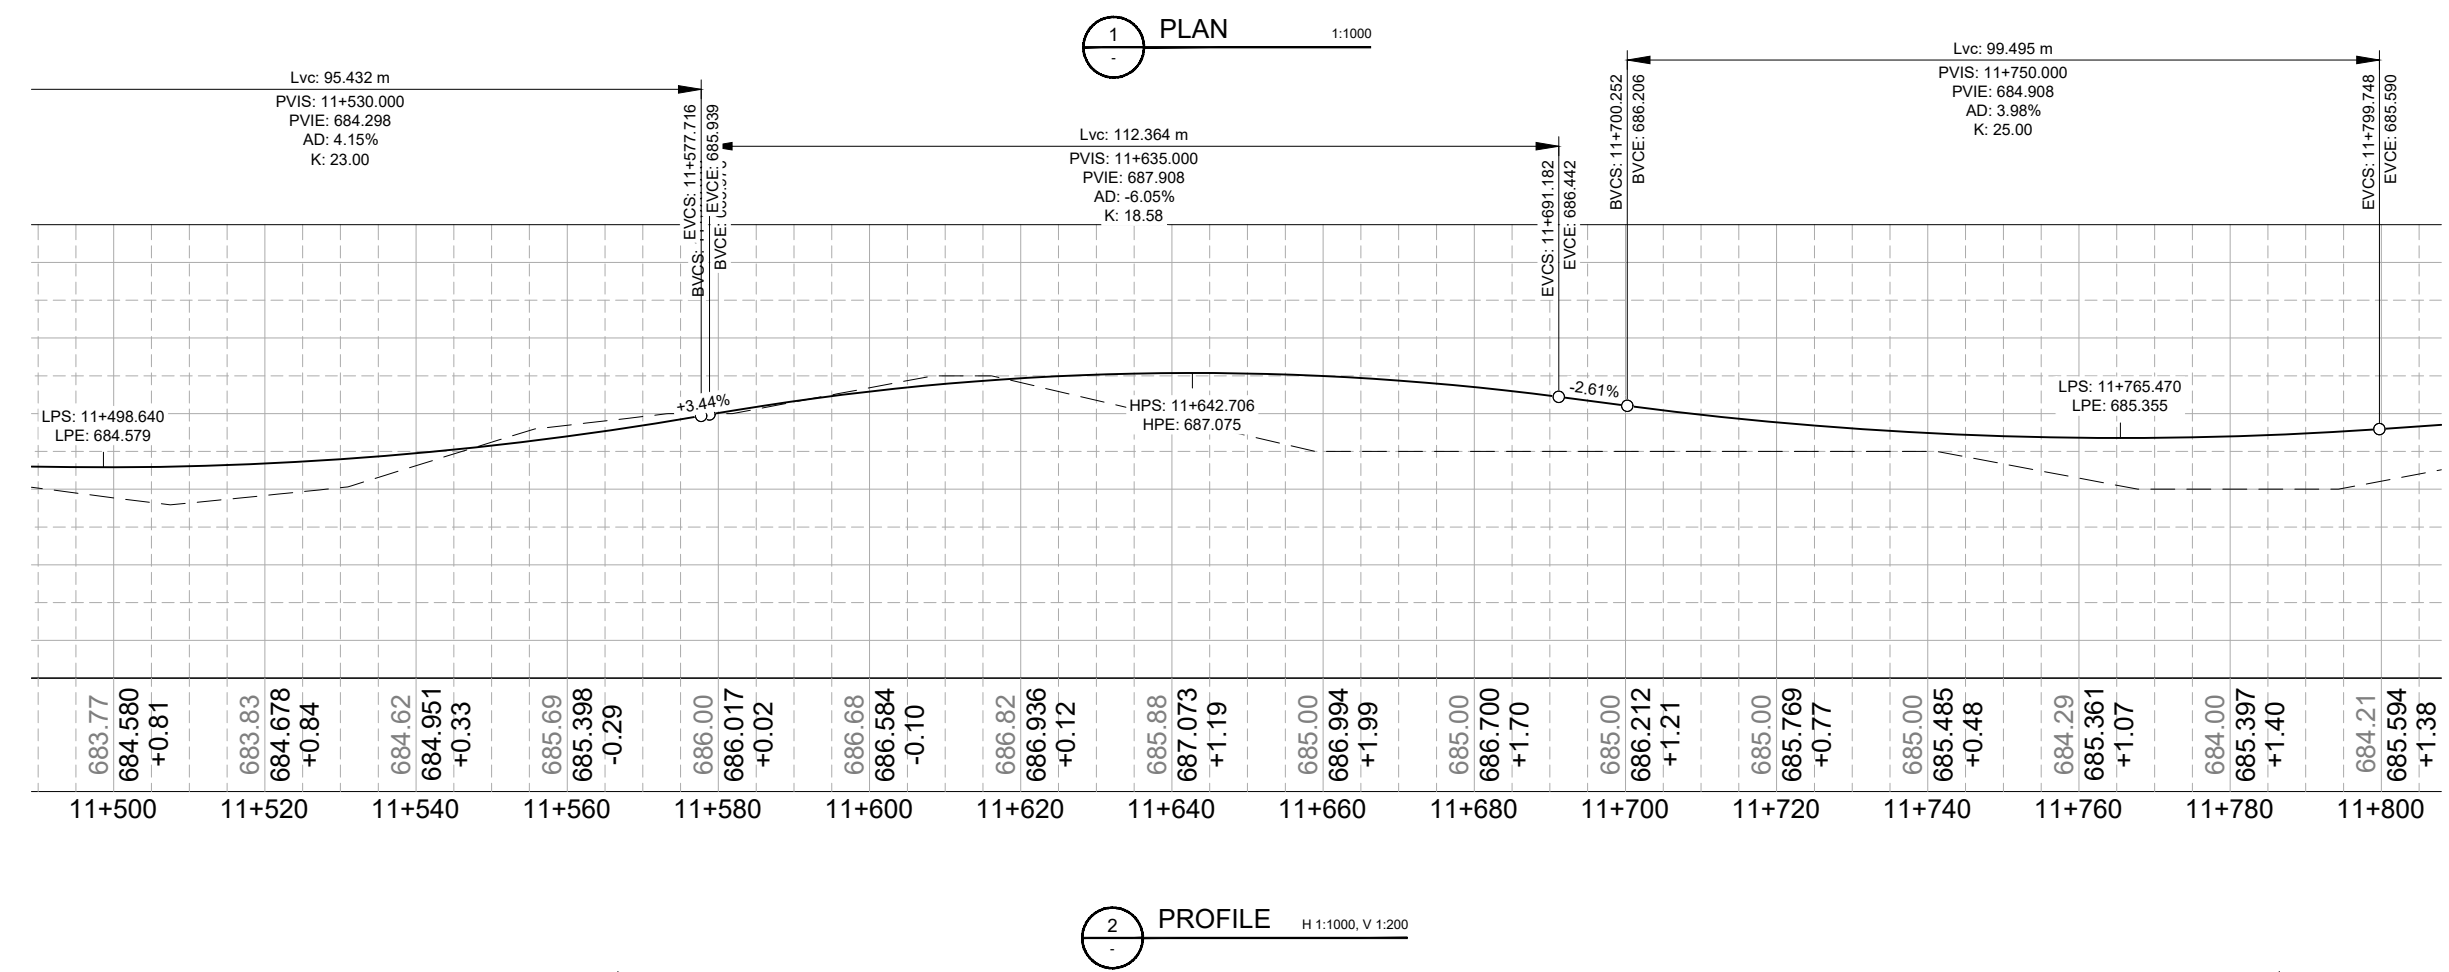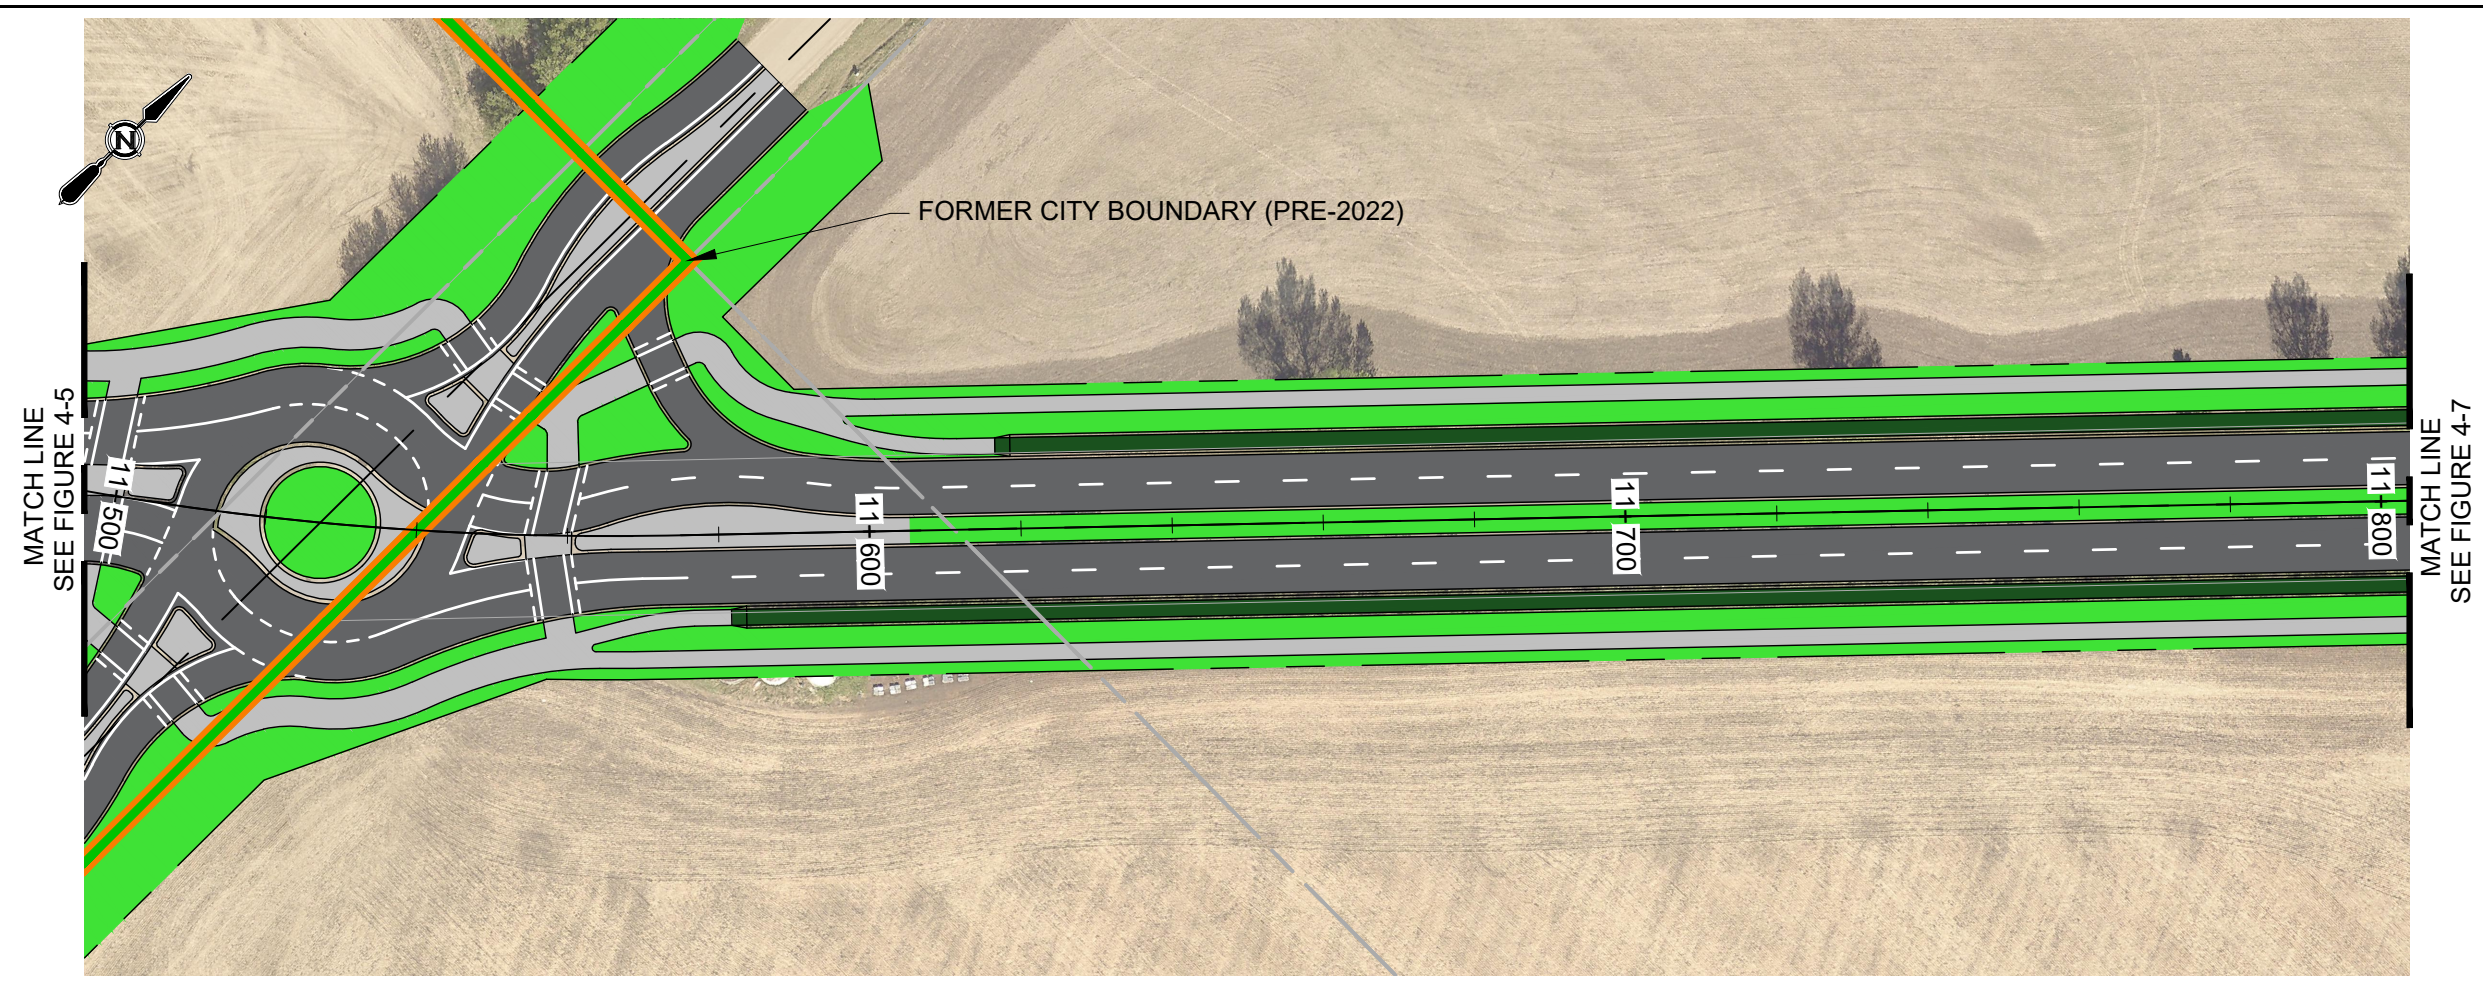

FOR INFORMATION ONLY



FIGURE 4-7
CITY OF ST. ALBERT
NEIL ROSS FUNCTIONAL ALIGNMENT STUDY

CIVIL
PREFERRED ALIGNMENT
STA 11+500 TO STA 11+800

AE PROJECT No.	20193618-00
SCALE	AS SHOWN
APPROVED	T. SOLTYKEYVCH
DATE	2022APR13
REV	A
DESCRIPTION	ISSUED FOR INFORMATION

PLOT DATE: 2022-04-13 4:16:16 PM
SAVE DATE: 2022-04-13 4:13:09 PM
DWG PATH: \\ue-caldata\working\dm1018-3618-00\civil\model\3618-00-c-708a.dwg

IF NOT 25 mm ADJUST SCALES
25 mm
SCALE(S) SHOWN ARE INTENDED FOR TABLOID (11X17) SIZE DRAWINGS UNLESS NOTED OTHERWISE

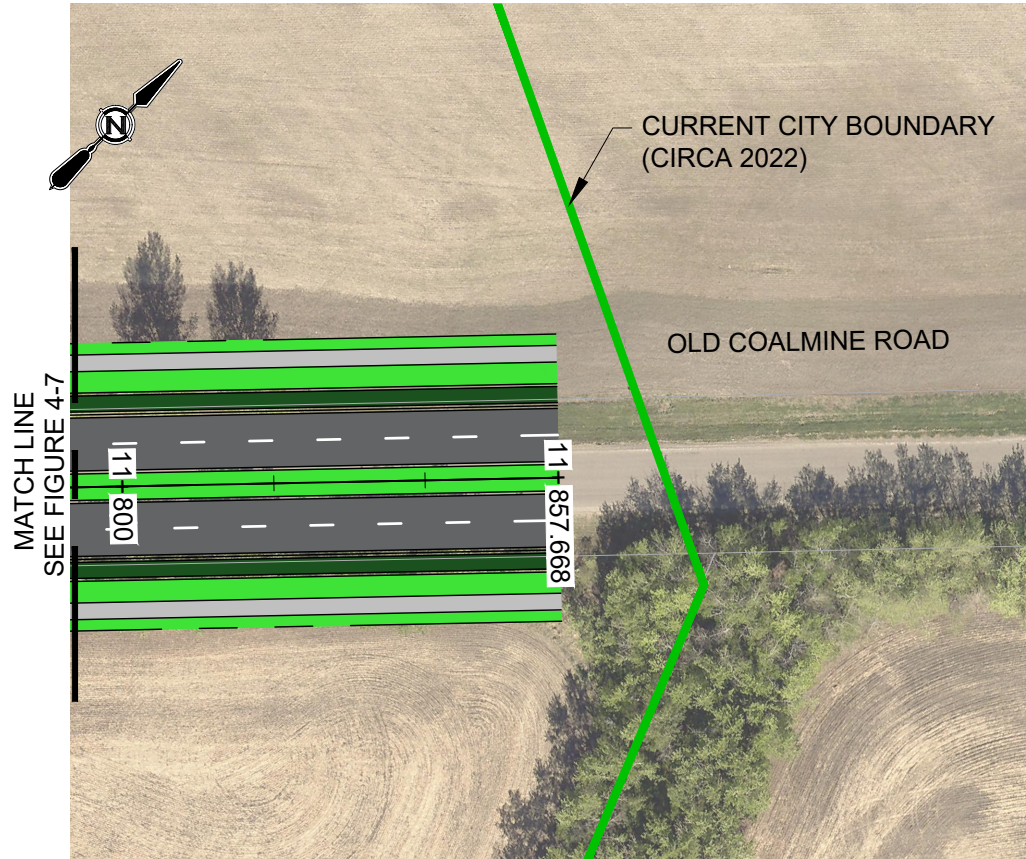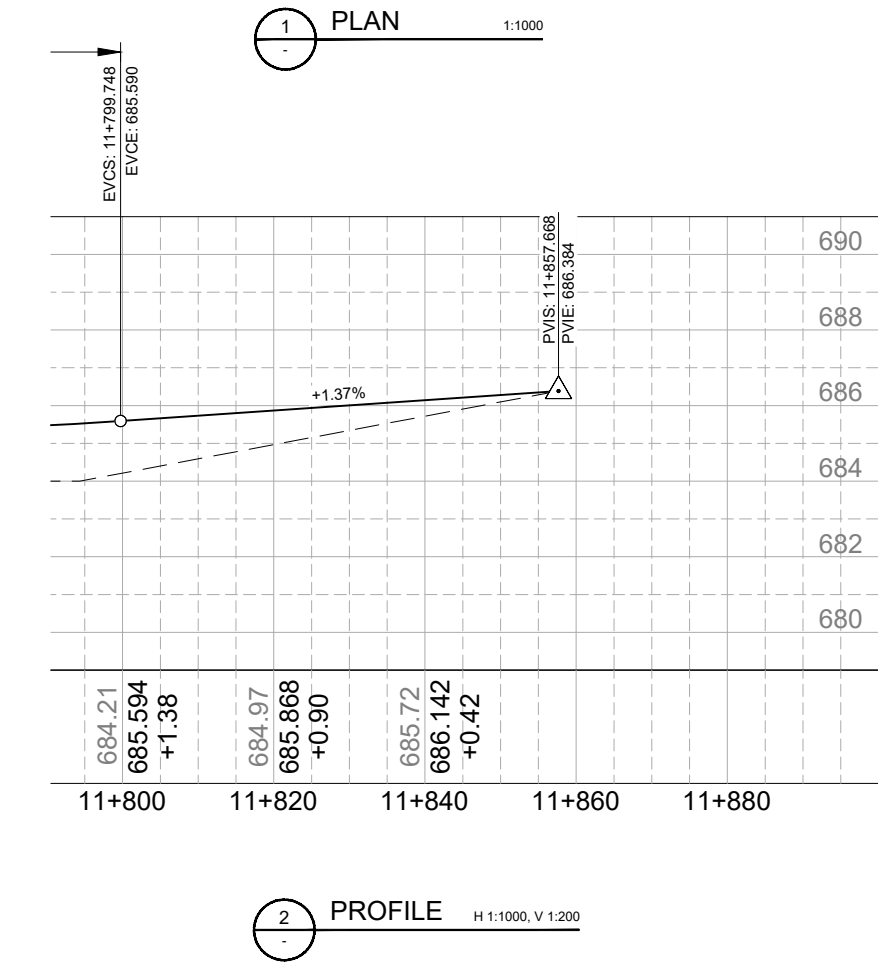

FOR
INFORMATION
ONLY

FIGURE 4-8

CITY OF ST. ALBERT
NEIL ROSS FUNCTIONAL ALIGNMENT STUDY

CIVIL
PREFERRED ALIGNMENT
STA 11+800 TO STA 11+880

AE PROJECT No.	20193618-00
SCALE	AS SHOWN
APPROVED	T. SOLTYKEYVCH
DATE	2022APR13
REV	A
DESCRIPTION	ISSUED FOR INFORMATION