


PLOT DATE: 2022-04-13 4:39:13 PM
SAVE DATE: 2022-04-13 4:13:09 PM
DWG PATH: \\ue-cadd\data\working\dm\2019-18-00\civil\model\3818-00-c-70ba.dwg

IF NOT 25 mm ADJUST SCALES
25 mm
SCALE(S) SHOWN ARE INTENDED FOR TABLOID (11X17) SIZE DRAWINGS UNLESS NOTED OTHERWISE

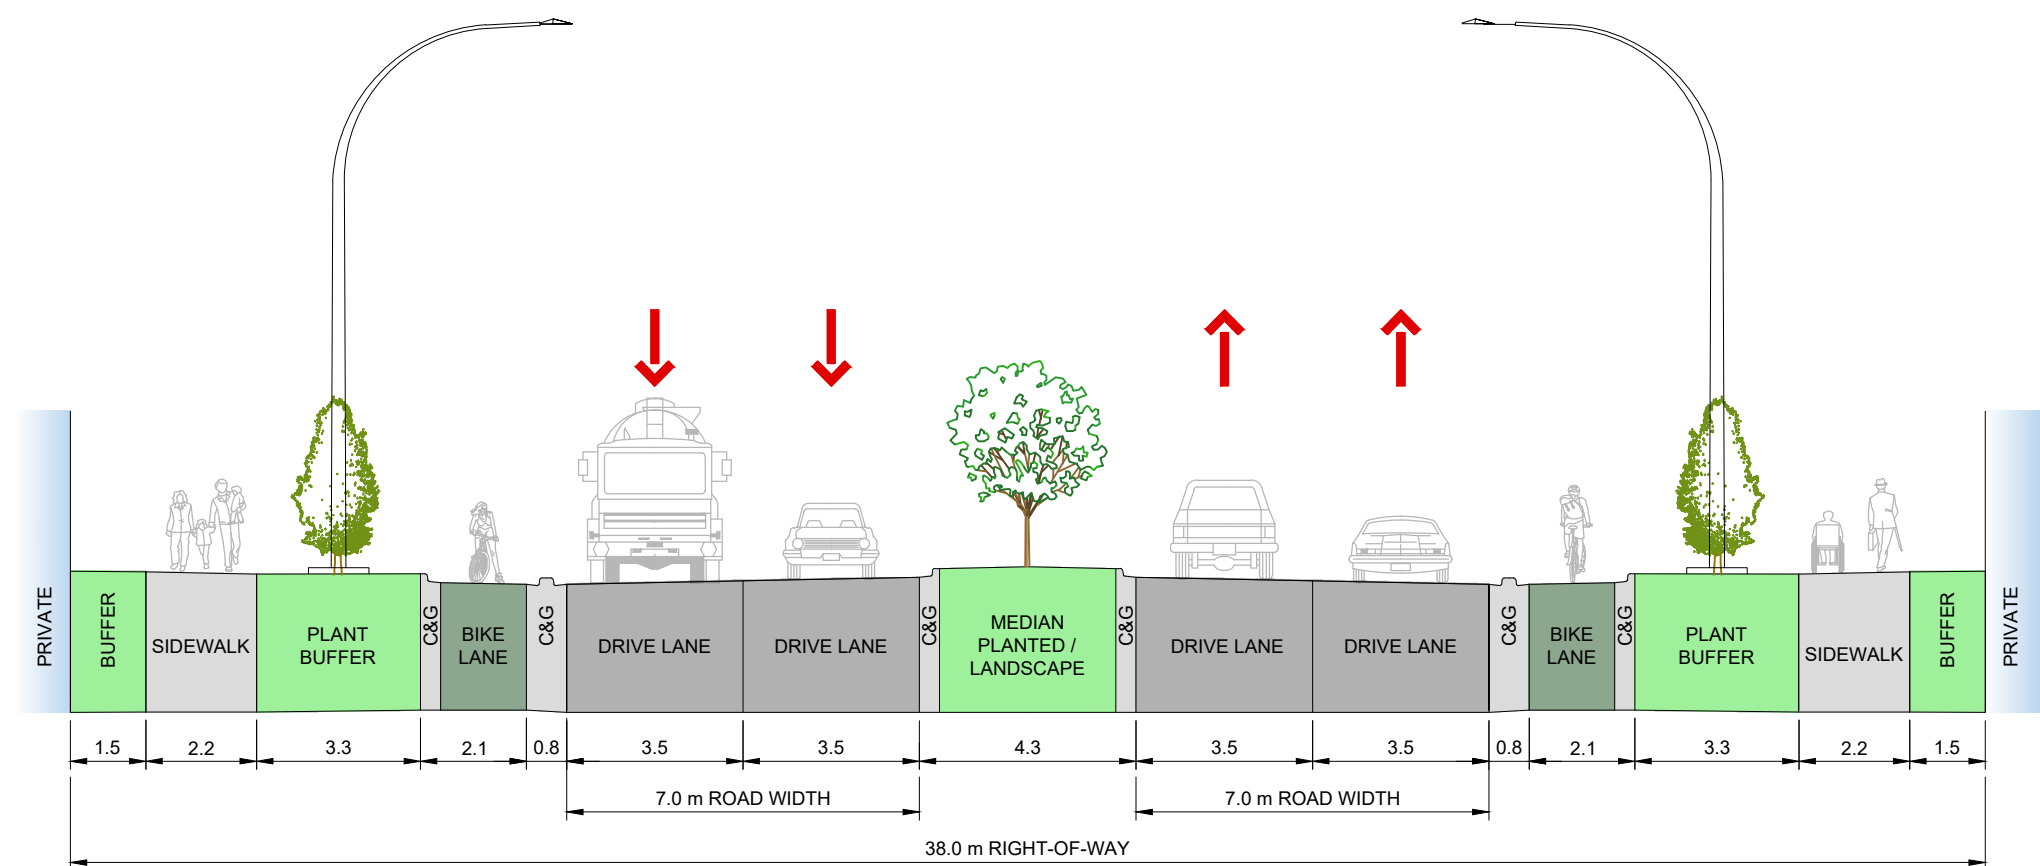

FOR
INFORMATION
ONLY

FIGURE 4-9

CITY OF ST. ALBERT
NEIL ROSS FUNCTIONAL ALIGNMENT STUDY

CIVIL
PREFERRED ALIGNMENT
TYPICAL SECTION

AE PROJECT No.
SCALE
APPROVED
DATE
REV
DESCRIPTION

20193618-00
1:150
T. SOLTKEYEVCH
2022APR13
A
ISSUED FOR
INFORMATION