



**RECOMMENDED
OPTION**

FOR
INFORMATION
ONLY

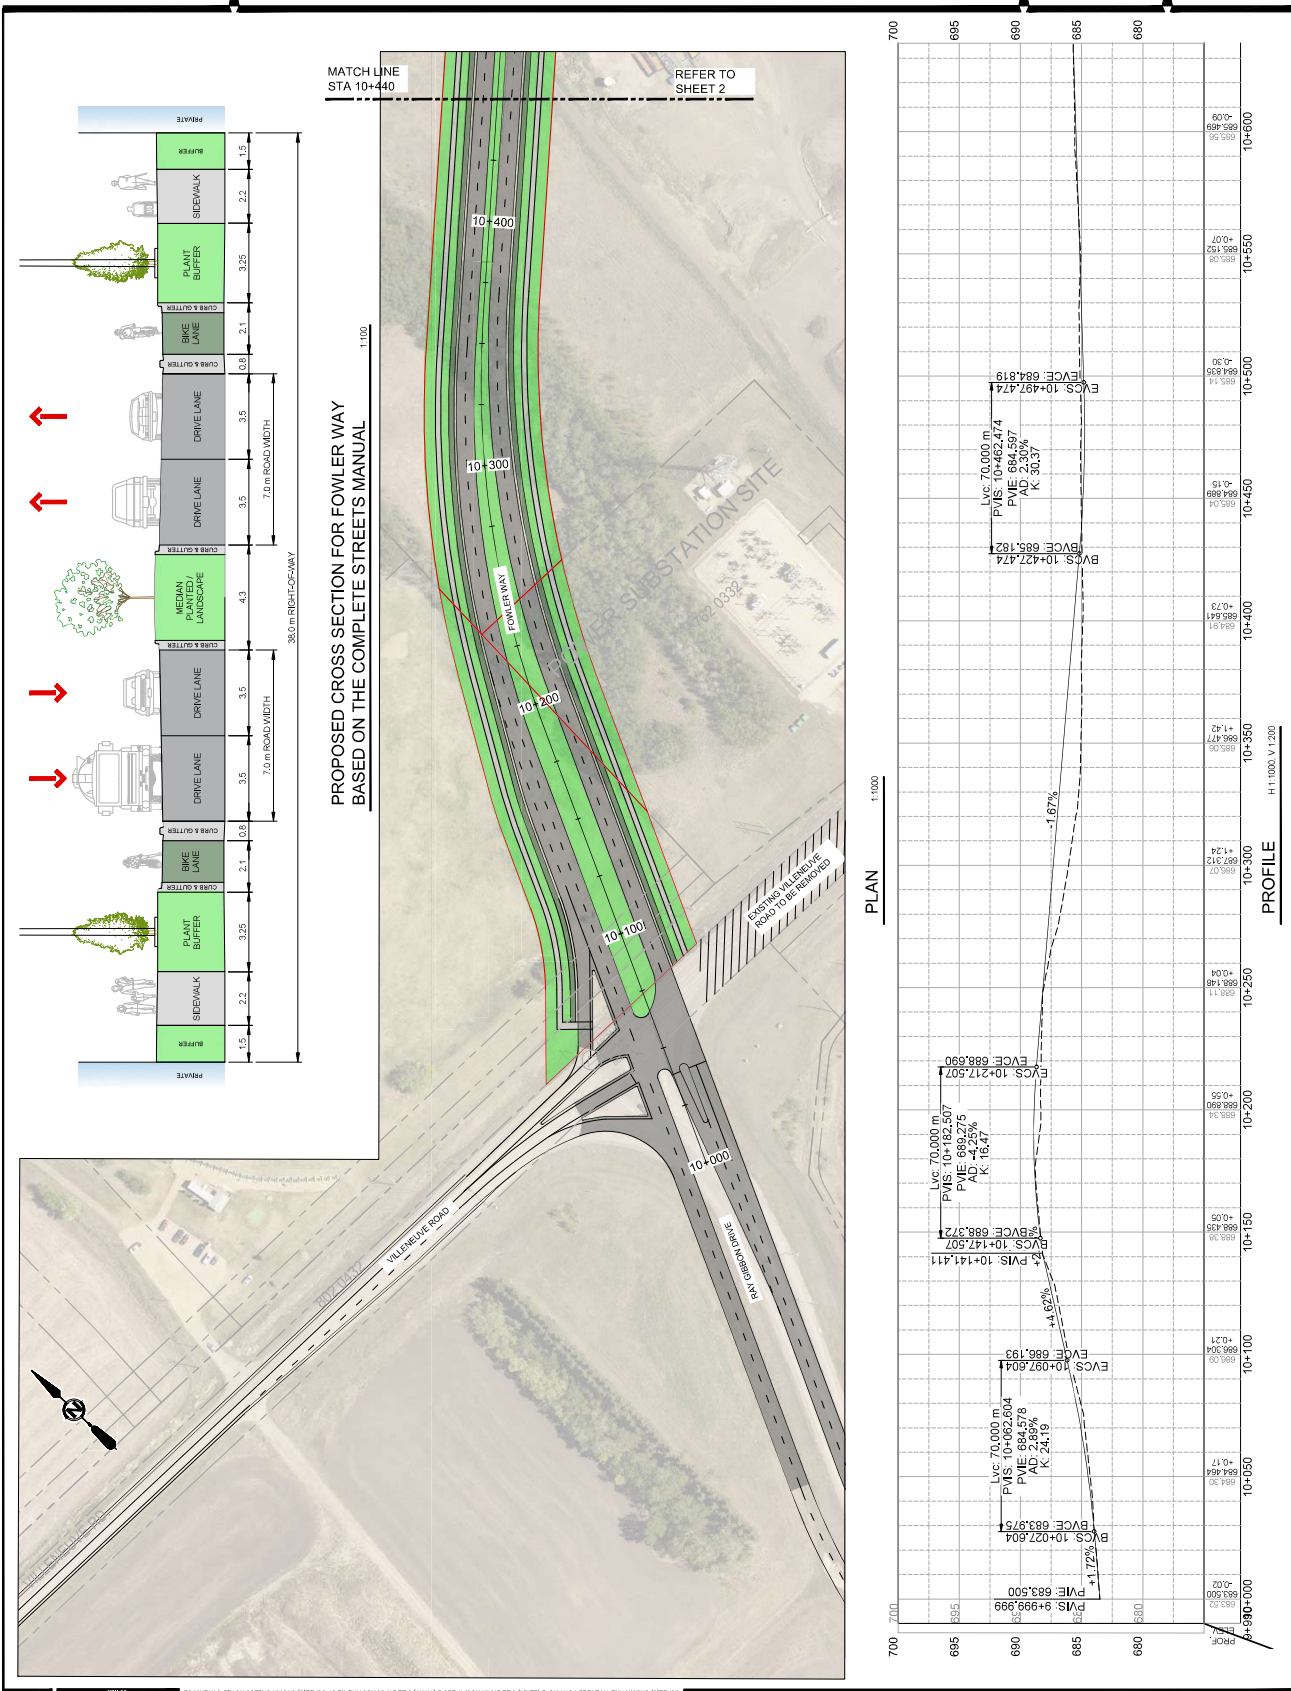

**RECOMMENDED
OPTION**

FOR
INFORMATION
ONLY

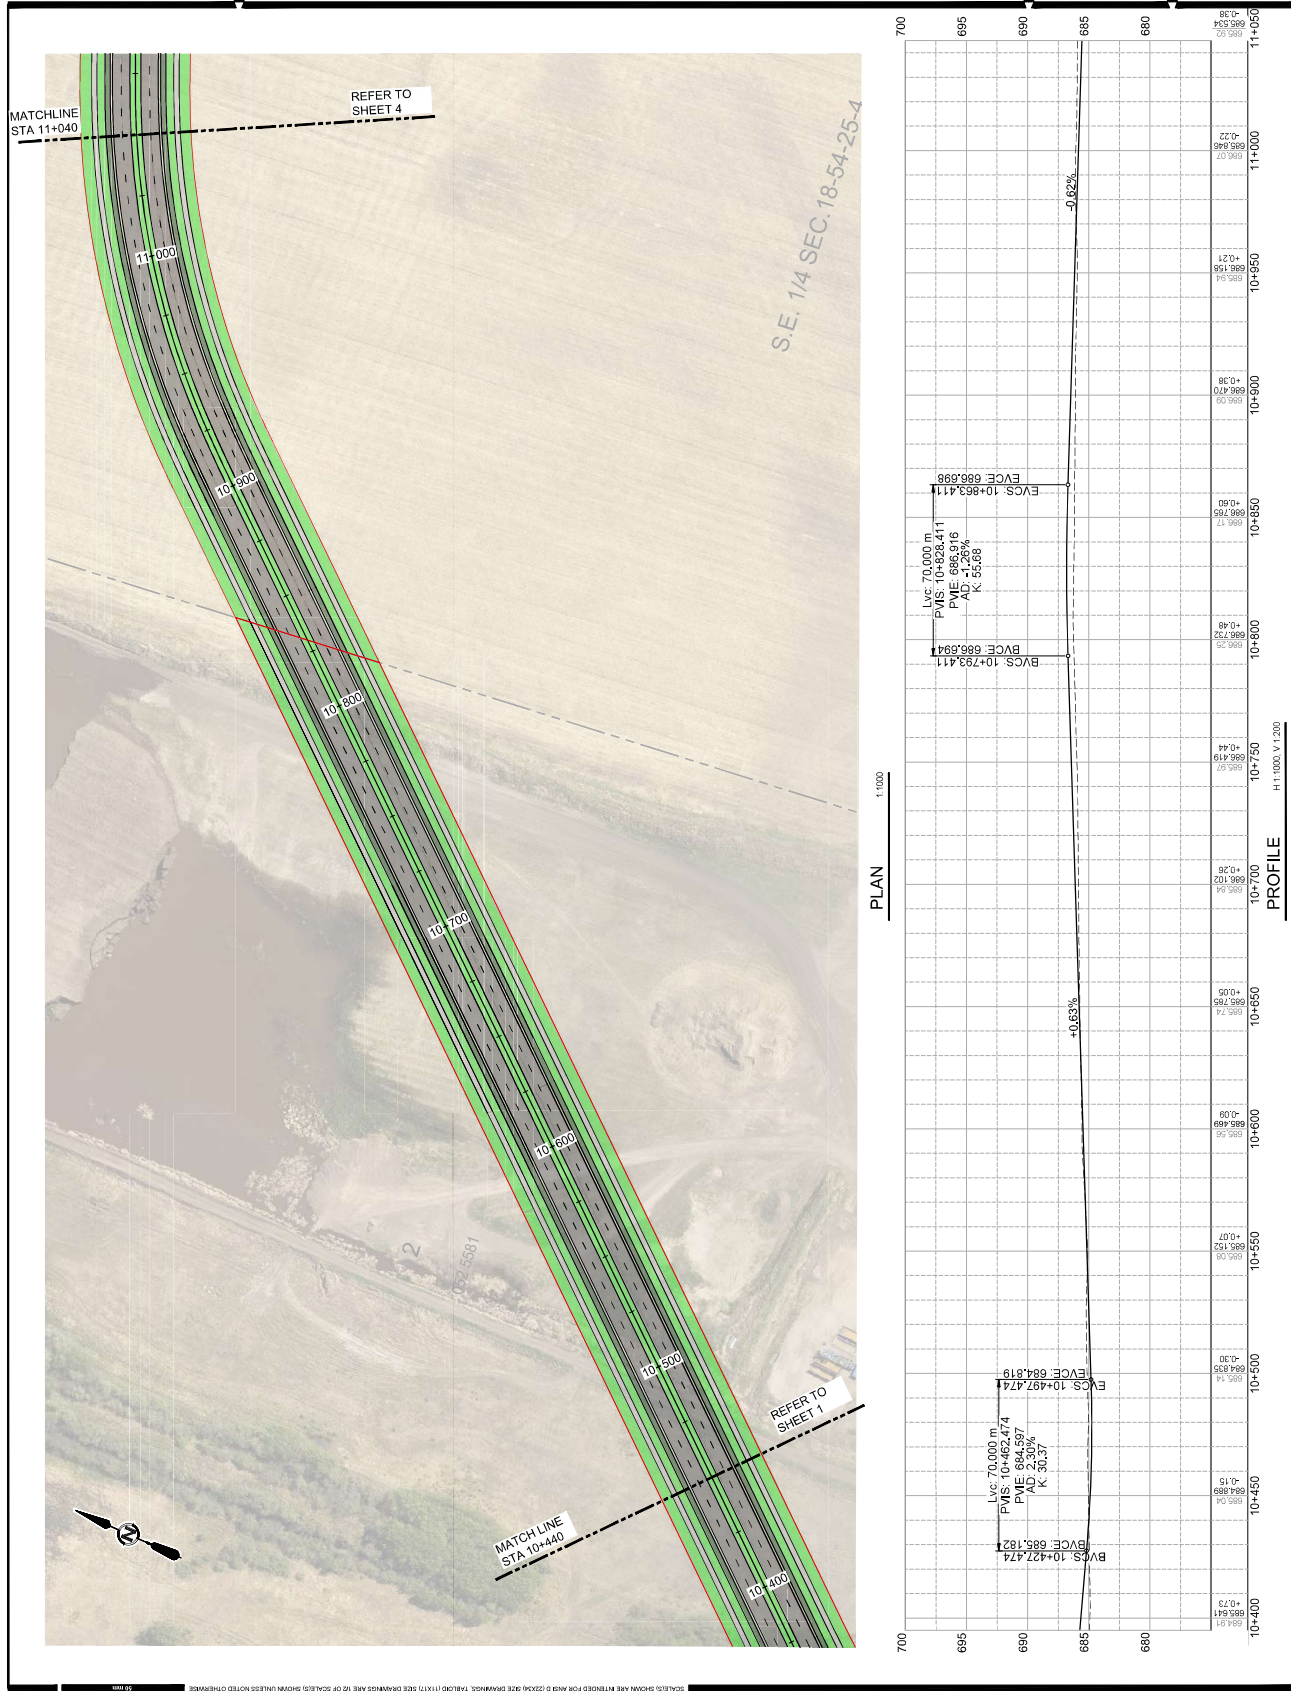



Associated
Engineering

RECOMMENDED
OPTION

FOR
INFORMATION
ONLY



FIGURE 1-4 SHEET 3 OF 6


CITY OF ST. ALBERT
FLOWER WAY FUNCTIONAL ALIGNMENT STUDY

CIVIL
CONCEPTUAL OVERALL ALIGNMENT_ULTIMATE

AE PROJECT No. 20193494-00
SCALE AS SHOWN
APPROVED JOHN MAREE
DATE 2023APR27
REV C
DESCRIPTION ISSUED FOR INFORMATION




PLAN 1:1000

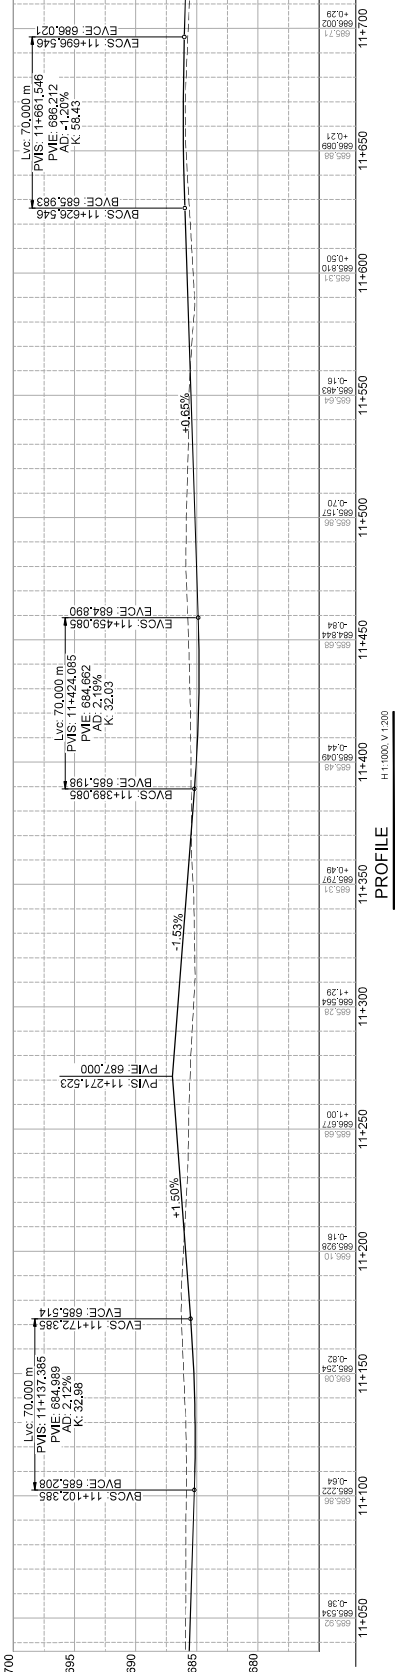


RECOMMENDED
OPTION

FOR
INFORMATION
ONLY

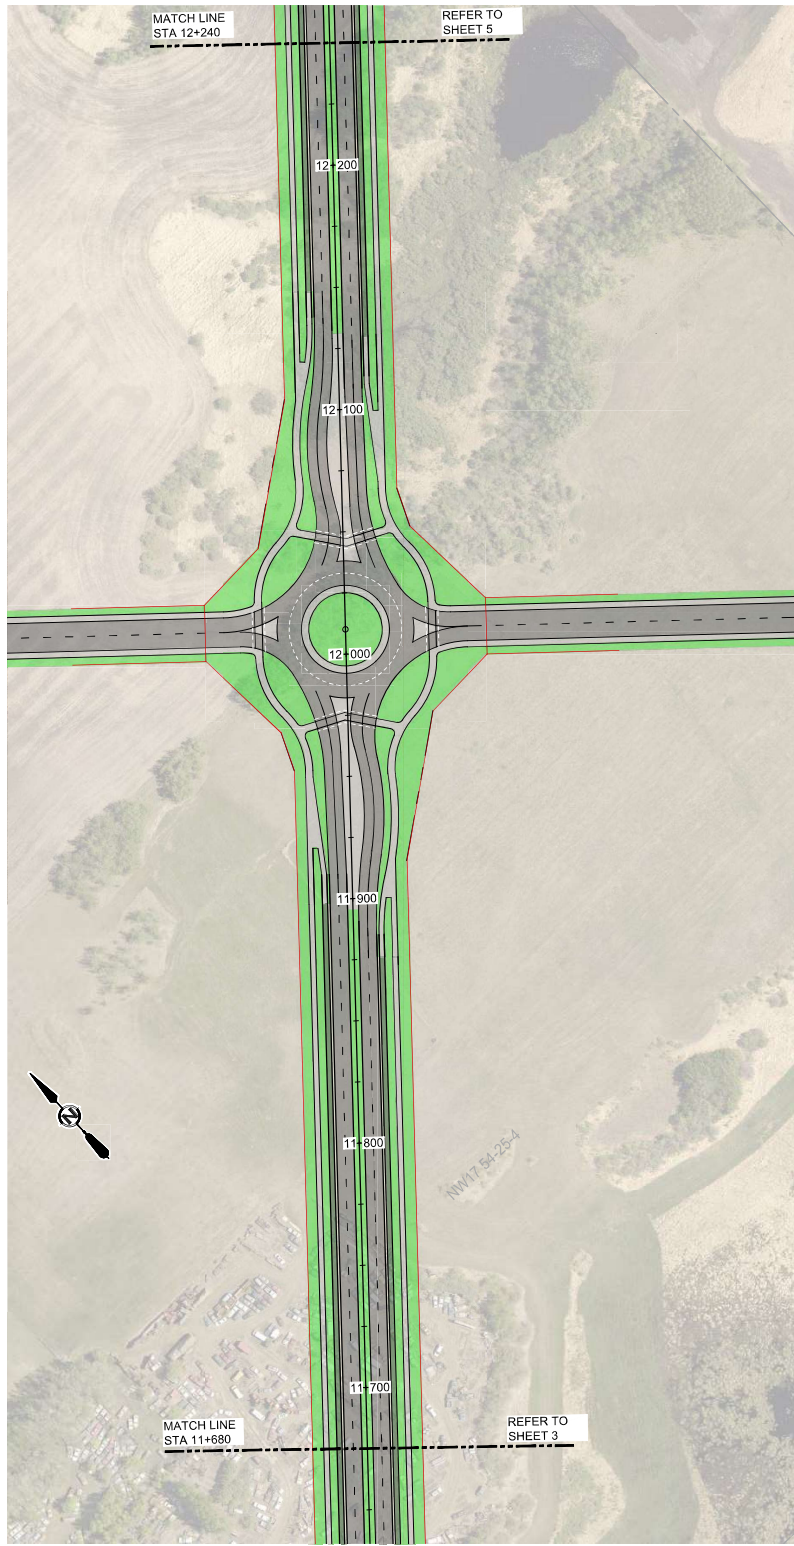

PLAN 1:1000

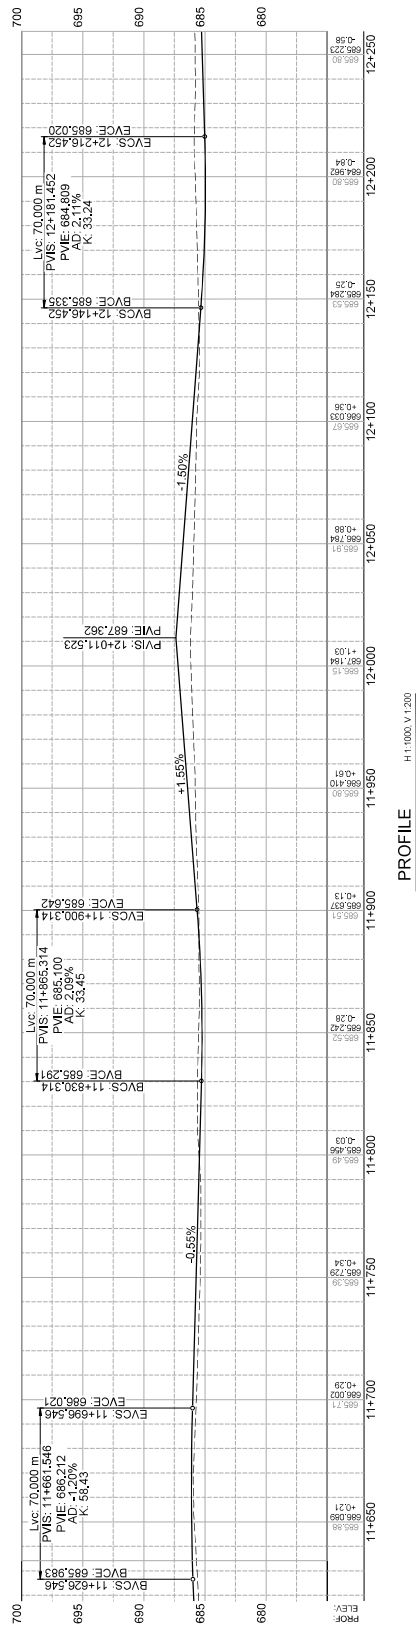

PROFILE 1:1000 V 1:200



RECOMMENDED
OPTION

FOR
INFORMATION
ONLY



FIGURE 1-4 SHEET 5 OF 6

CITY OF ST. ALBERT
FOWLER WAY FUNCTIONAL ALIGNMENT STUDY

CIVIL
CONCEPTUAL OVERALL ALIGNMENT_ULTIMATE

AE PROJECT No. 20193494-00
SCALE AS SHOWN
APPROVED JOHN MAREE
DATE 2023APR27
REV C
DESCRIPTION ISSUED FOR INFORMATION



1:1000

