


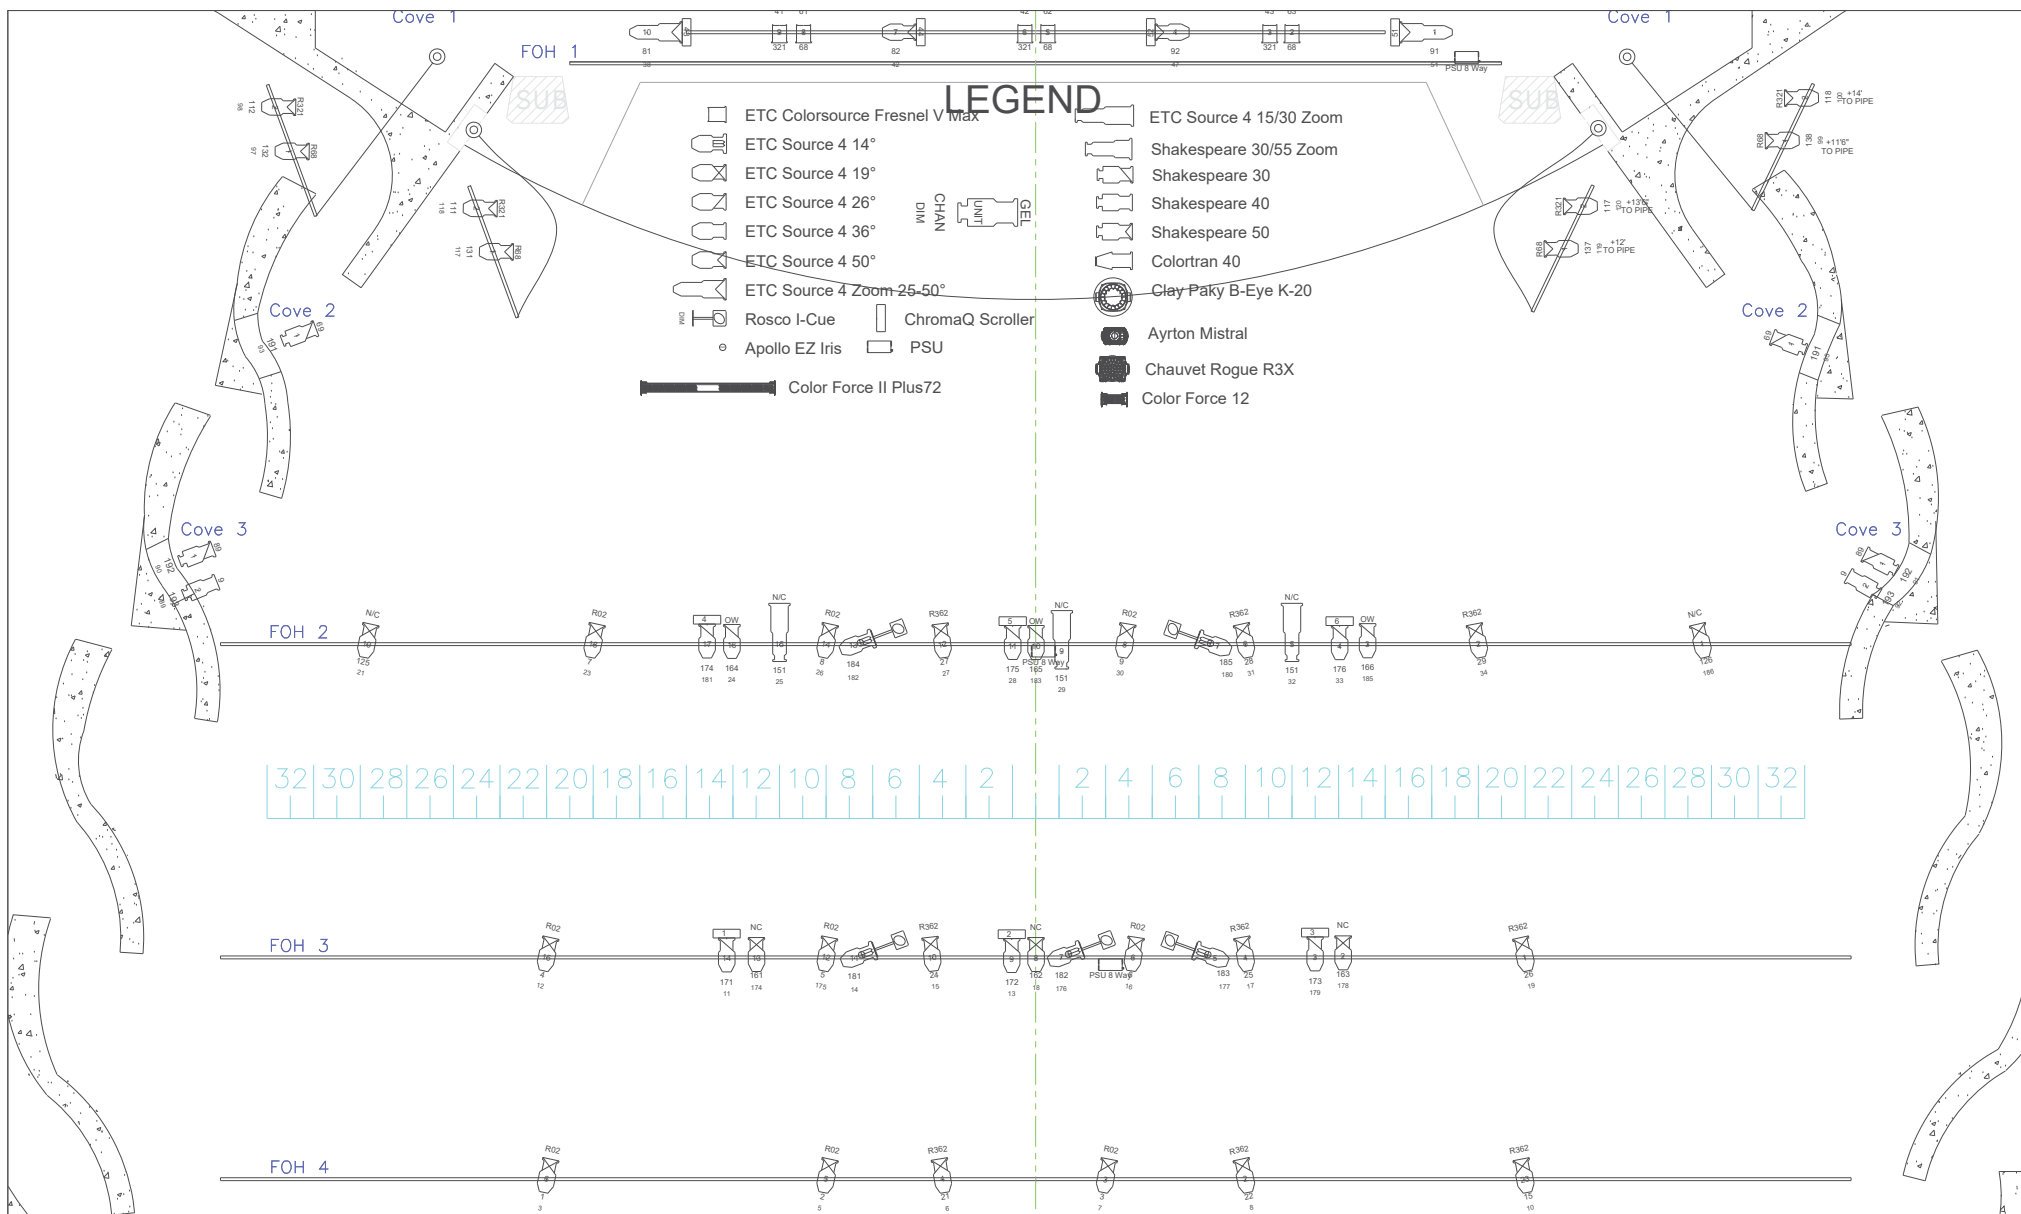

NOTES:		SCALE: 3/16" = 1'-0" DRAWING NO.: 9/9	SHOW: ARDEN STOCK DRAWN BY: LARISSA O'HARE	FOH LIGHTING PLOT DATE: 11/28/2024 4:44PM
--------	---	--	---	--